




Site Plan
1:200

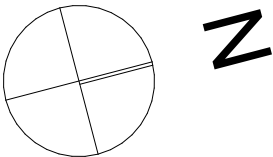

CONCEPT 1


PROJECT: Proposed Multi-Unit Housing
SITE: Blocks 6, 7, 8 & 9, Section 44, 23-29 Ulverstone Street LYONS ACT
CLIENT: Housing ACT




Floor Plans
1:100

CONCEPT 1


PROJECT: Proposed Multi-Unit Housing
SITE: Blocks 6, 7, 8 & 9, Section 44, 23-29 Uverstone Street LYONS ACT
CLIENT: Housing ACT

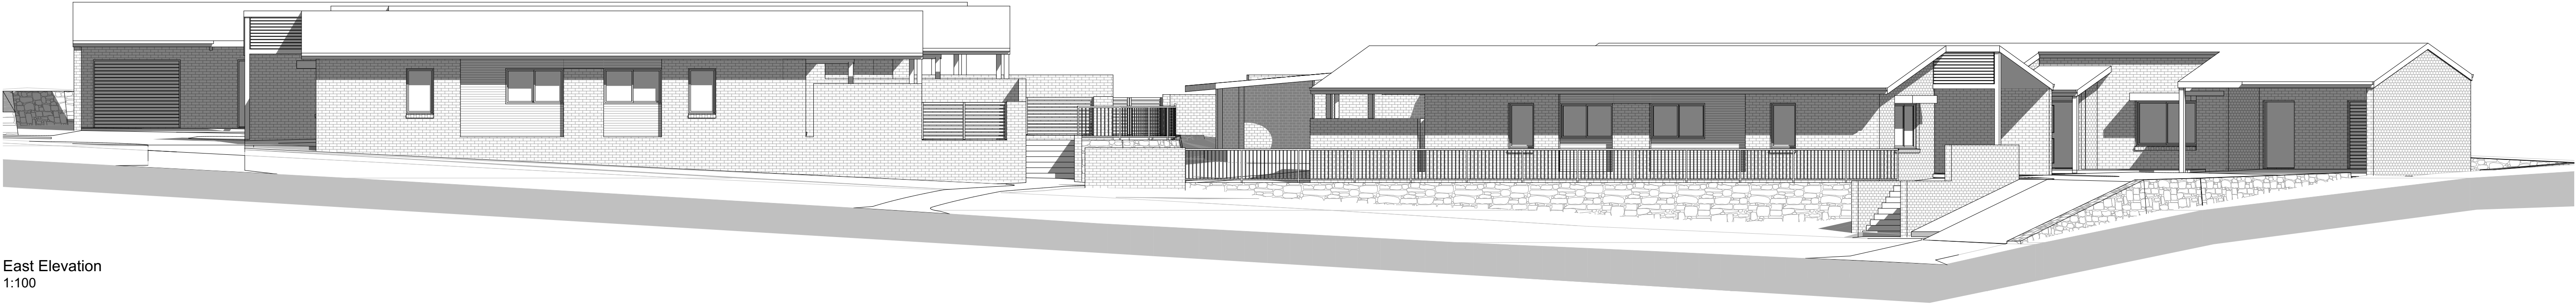


East Elevation
1:100

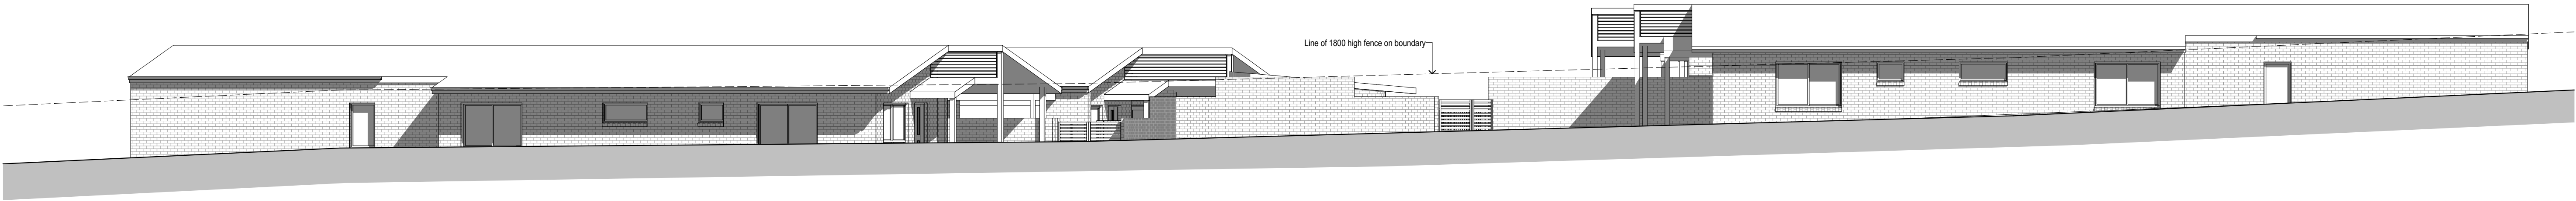


West Elevation
1:100

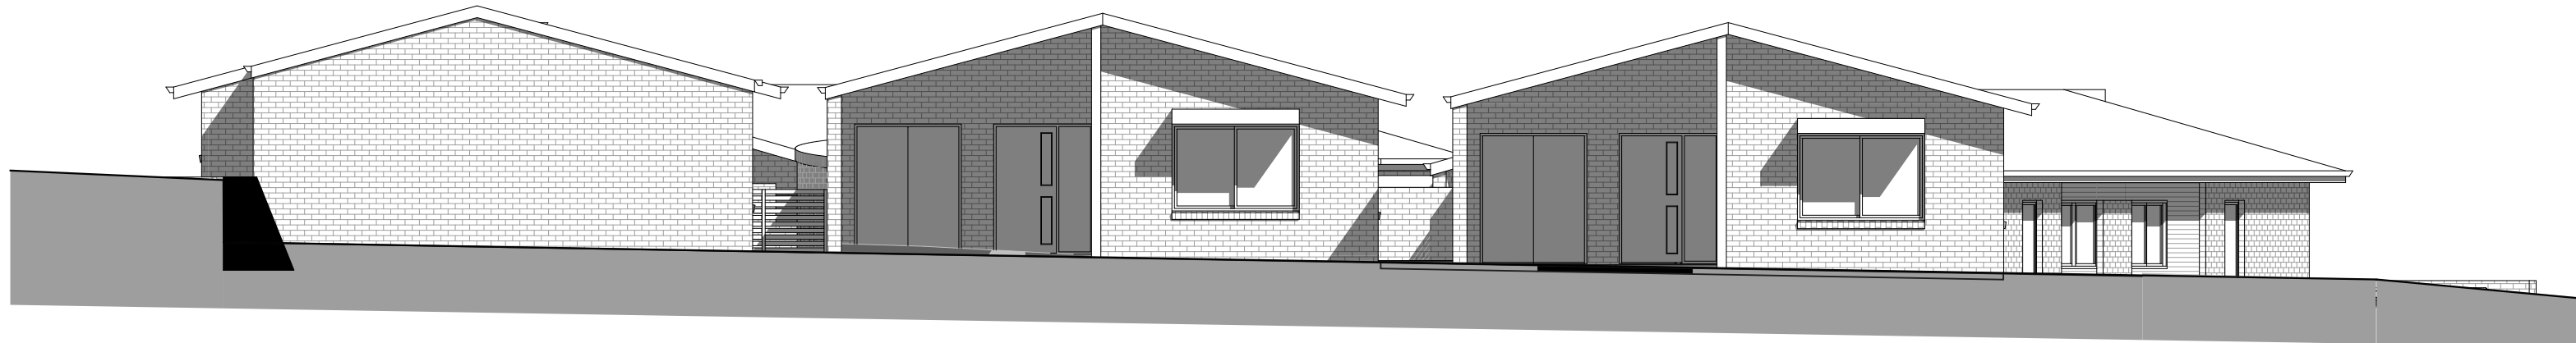


South Elevation
1:100

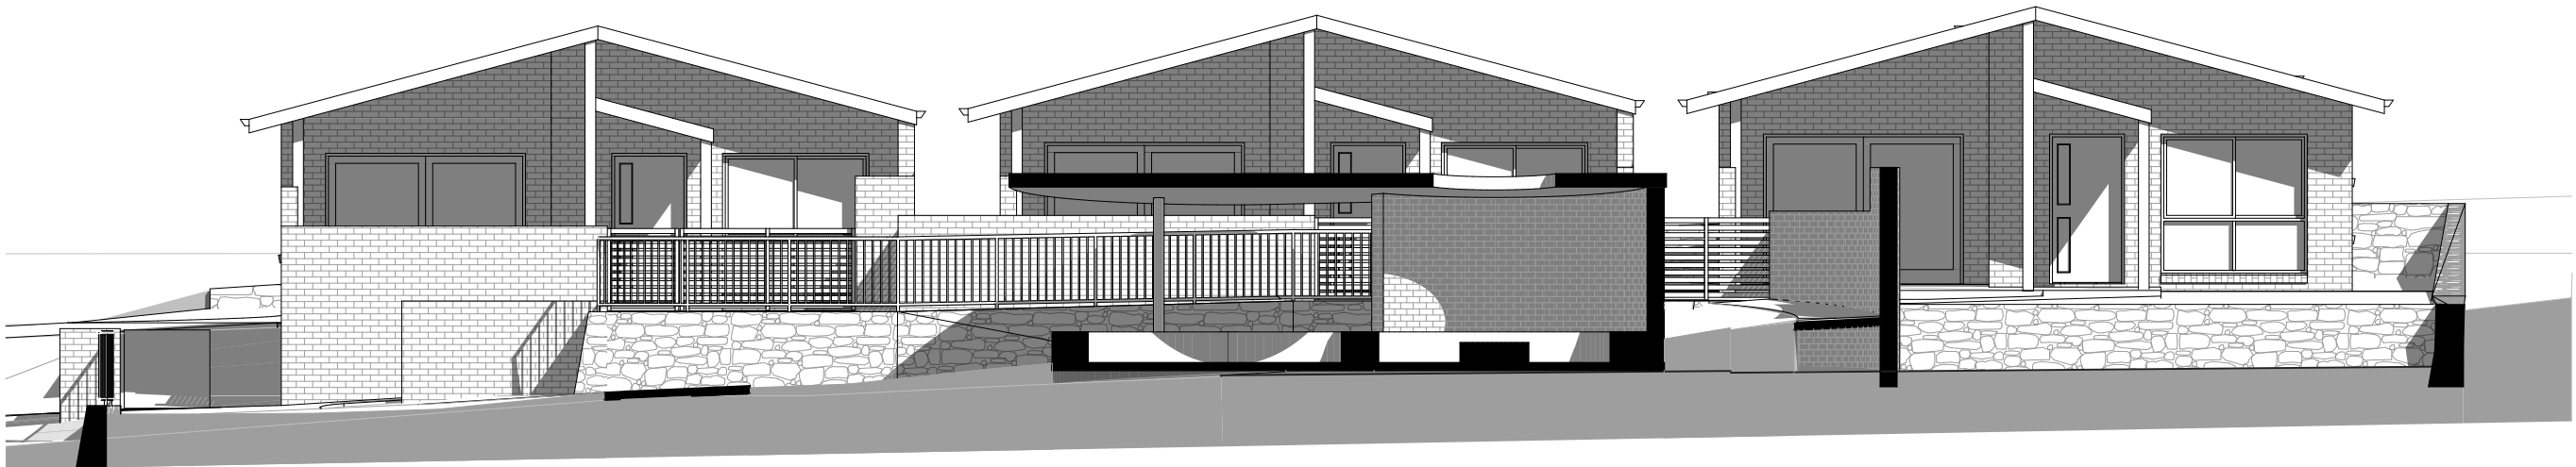


North Elevation
1:100

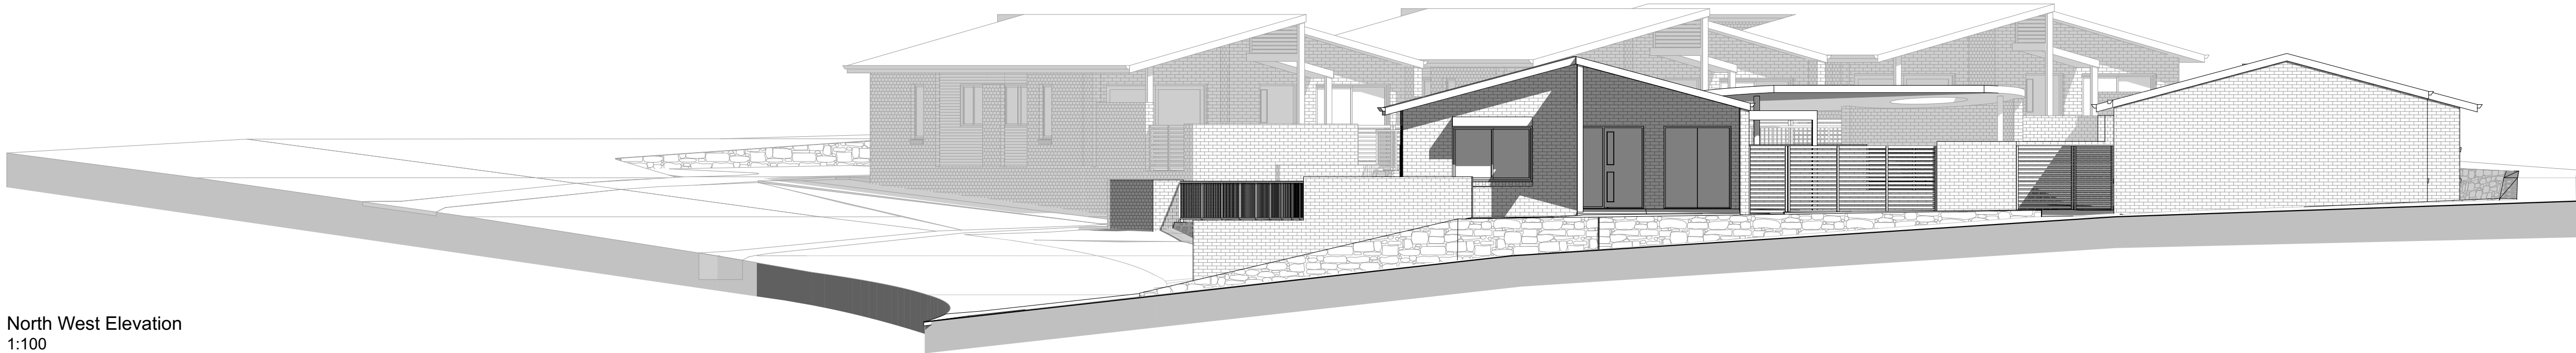


North West Elevation
1:100

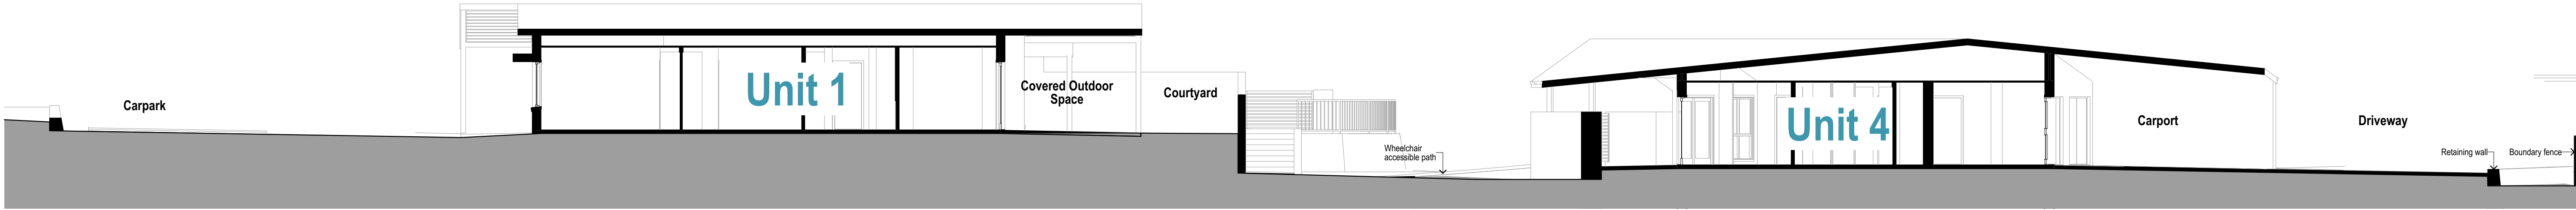

Section A
1:100

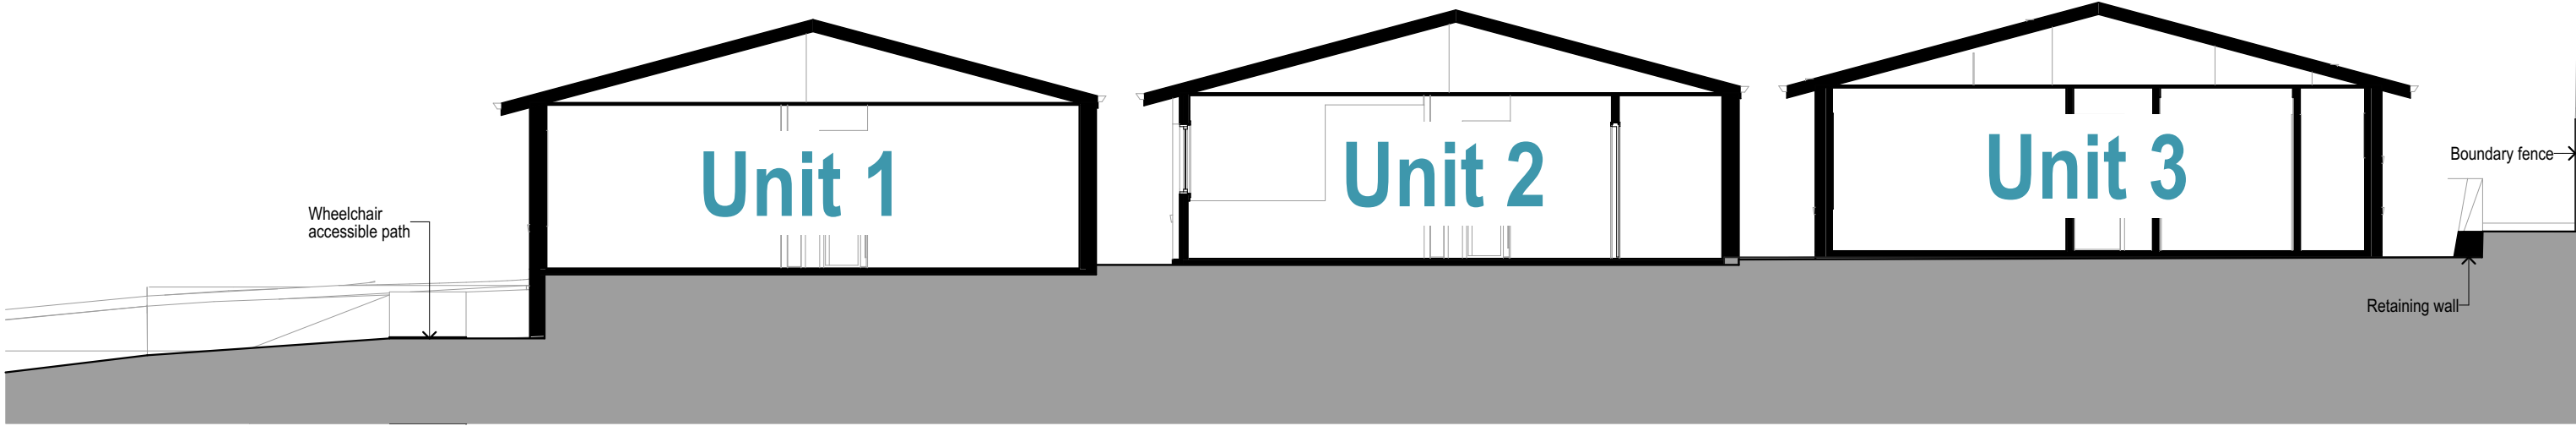


Section B
1:100

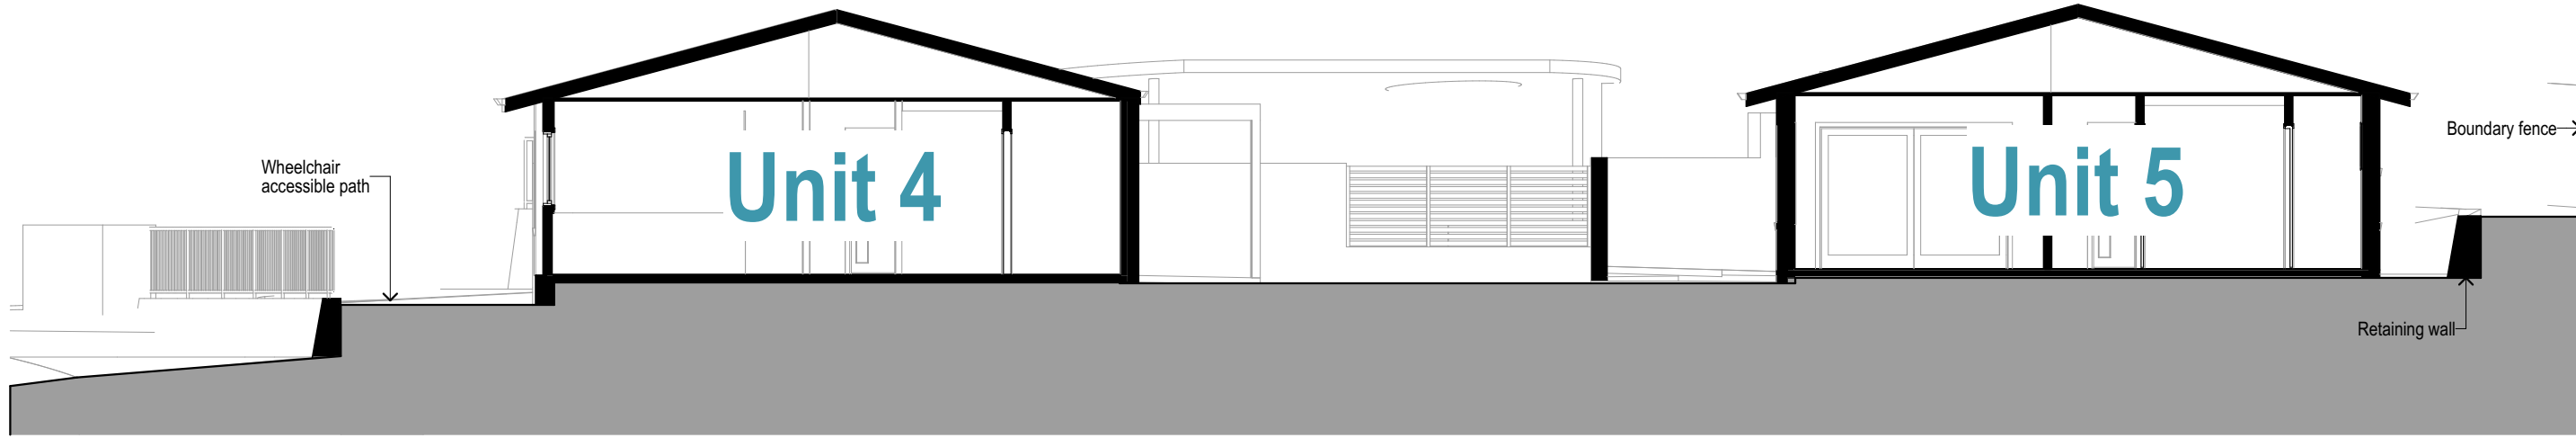


Section C
1:100



Overview

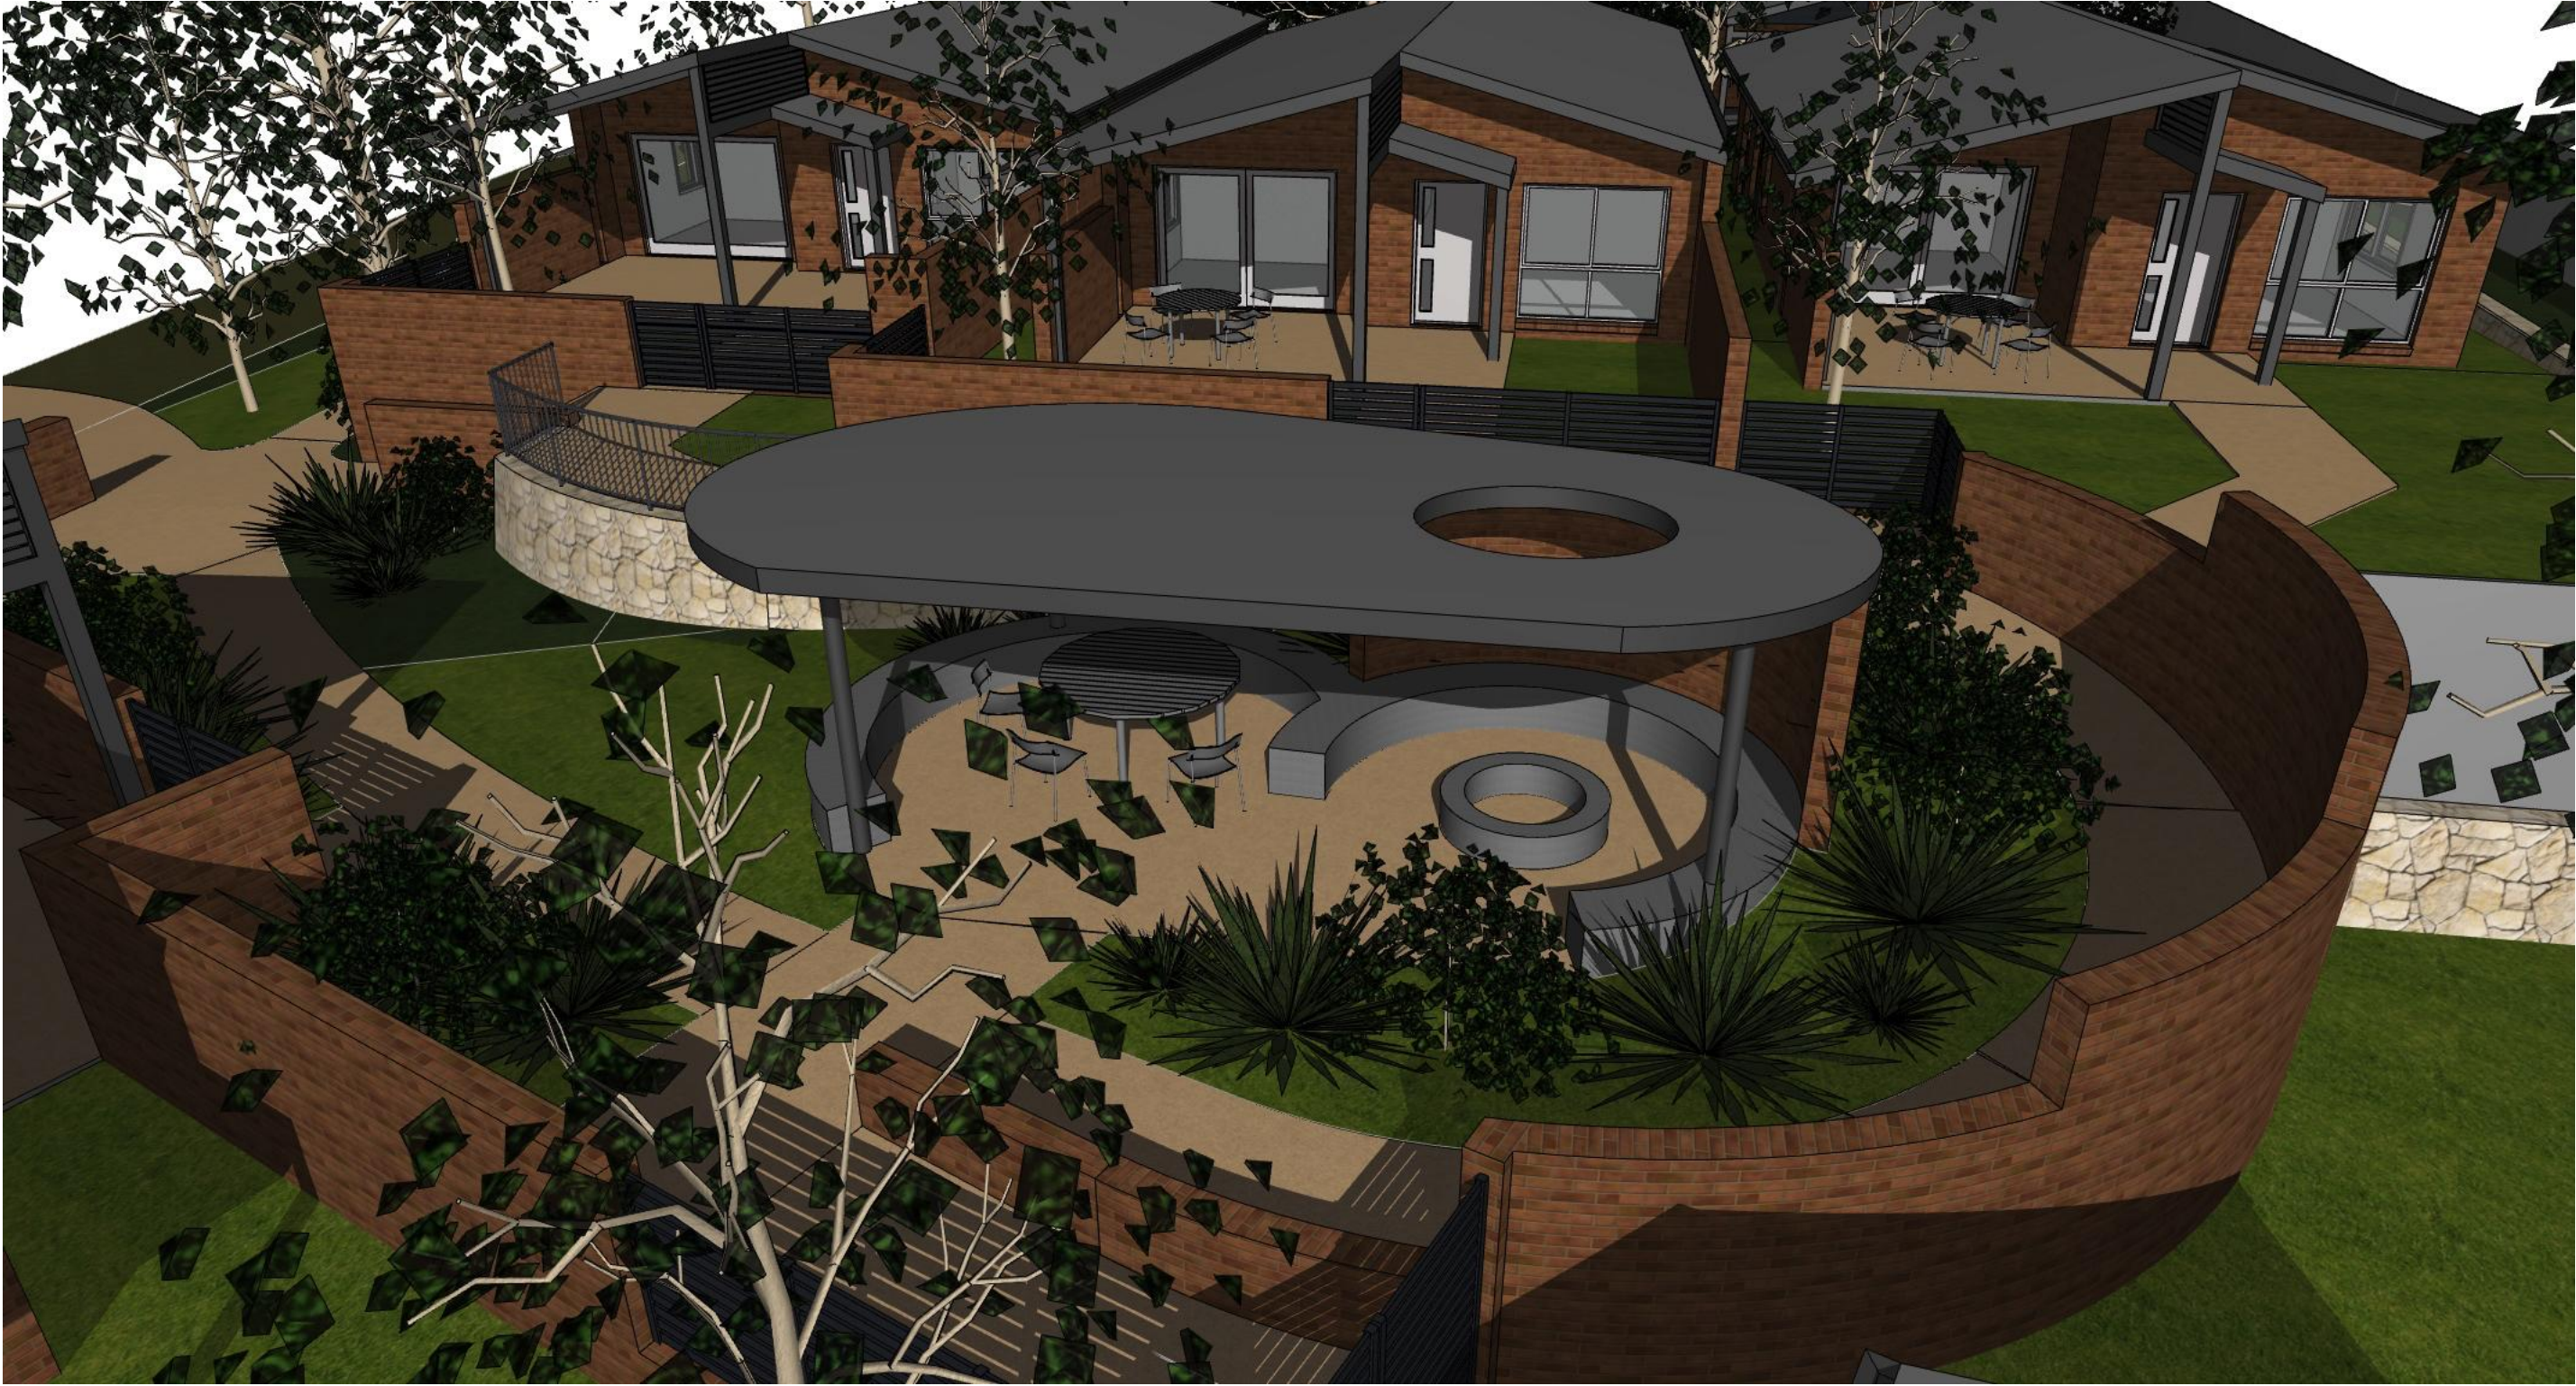


Communal Open Space & Courtyards

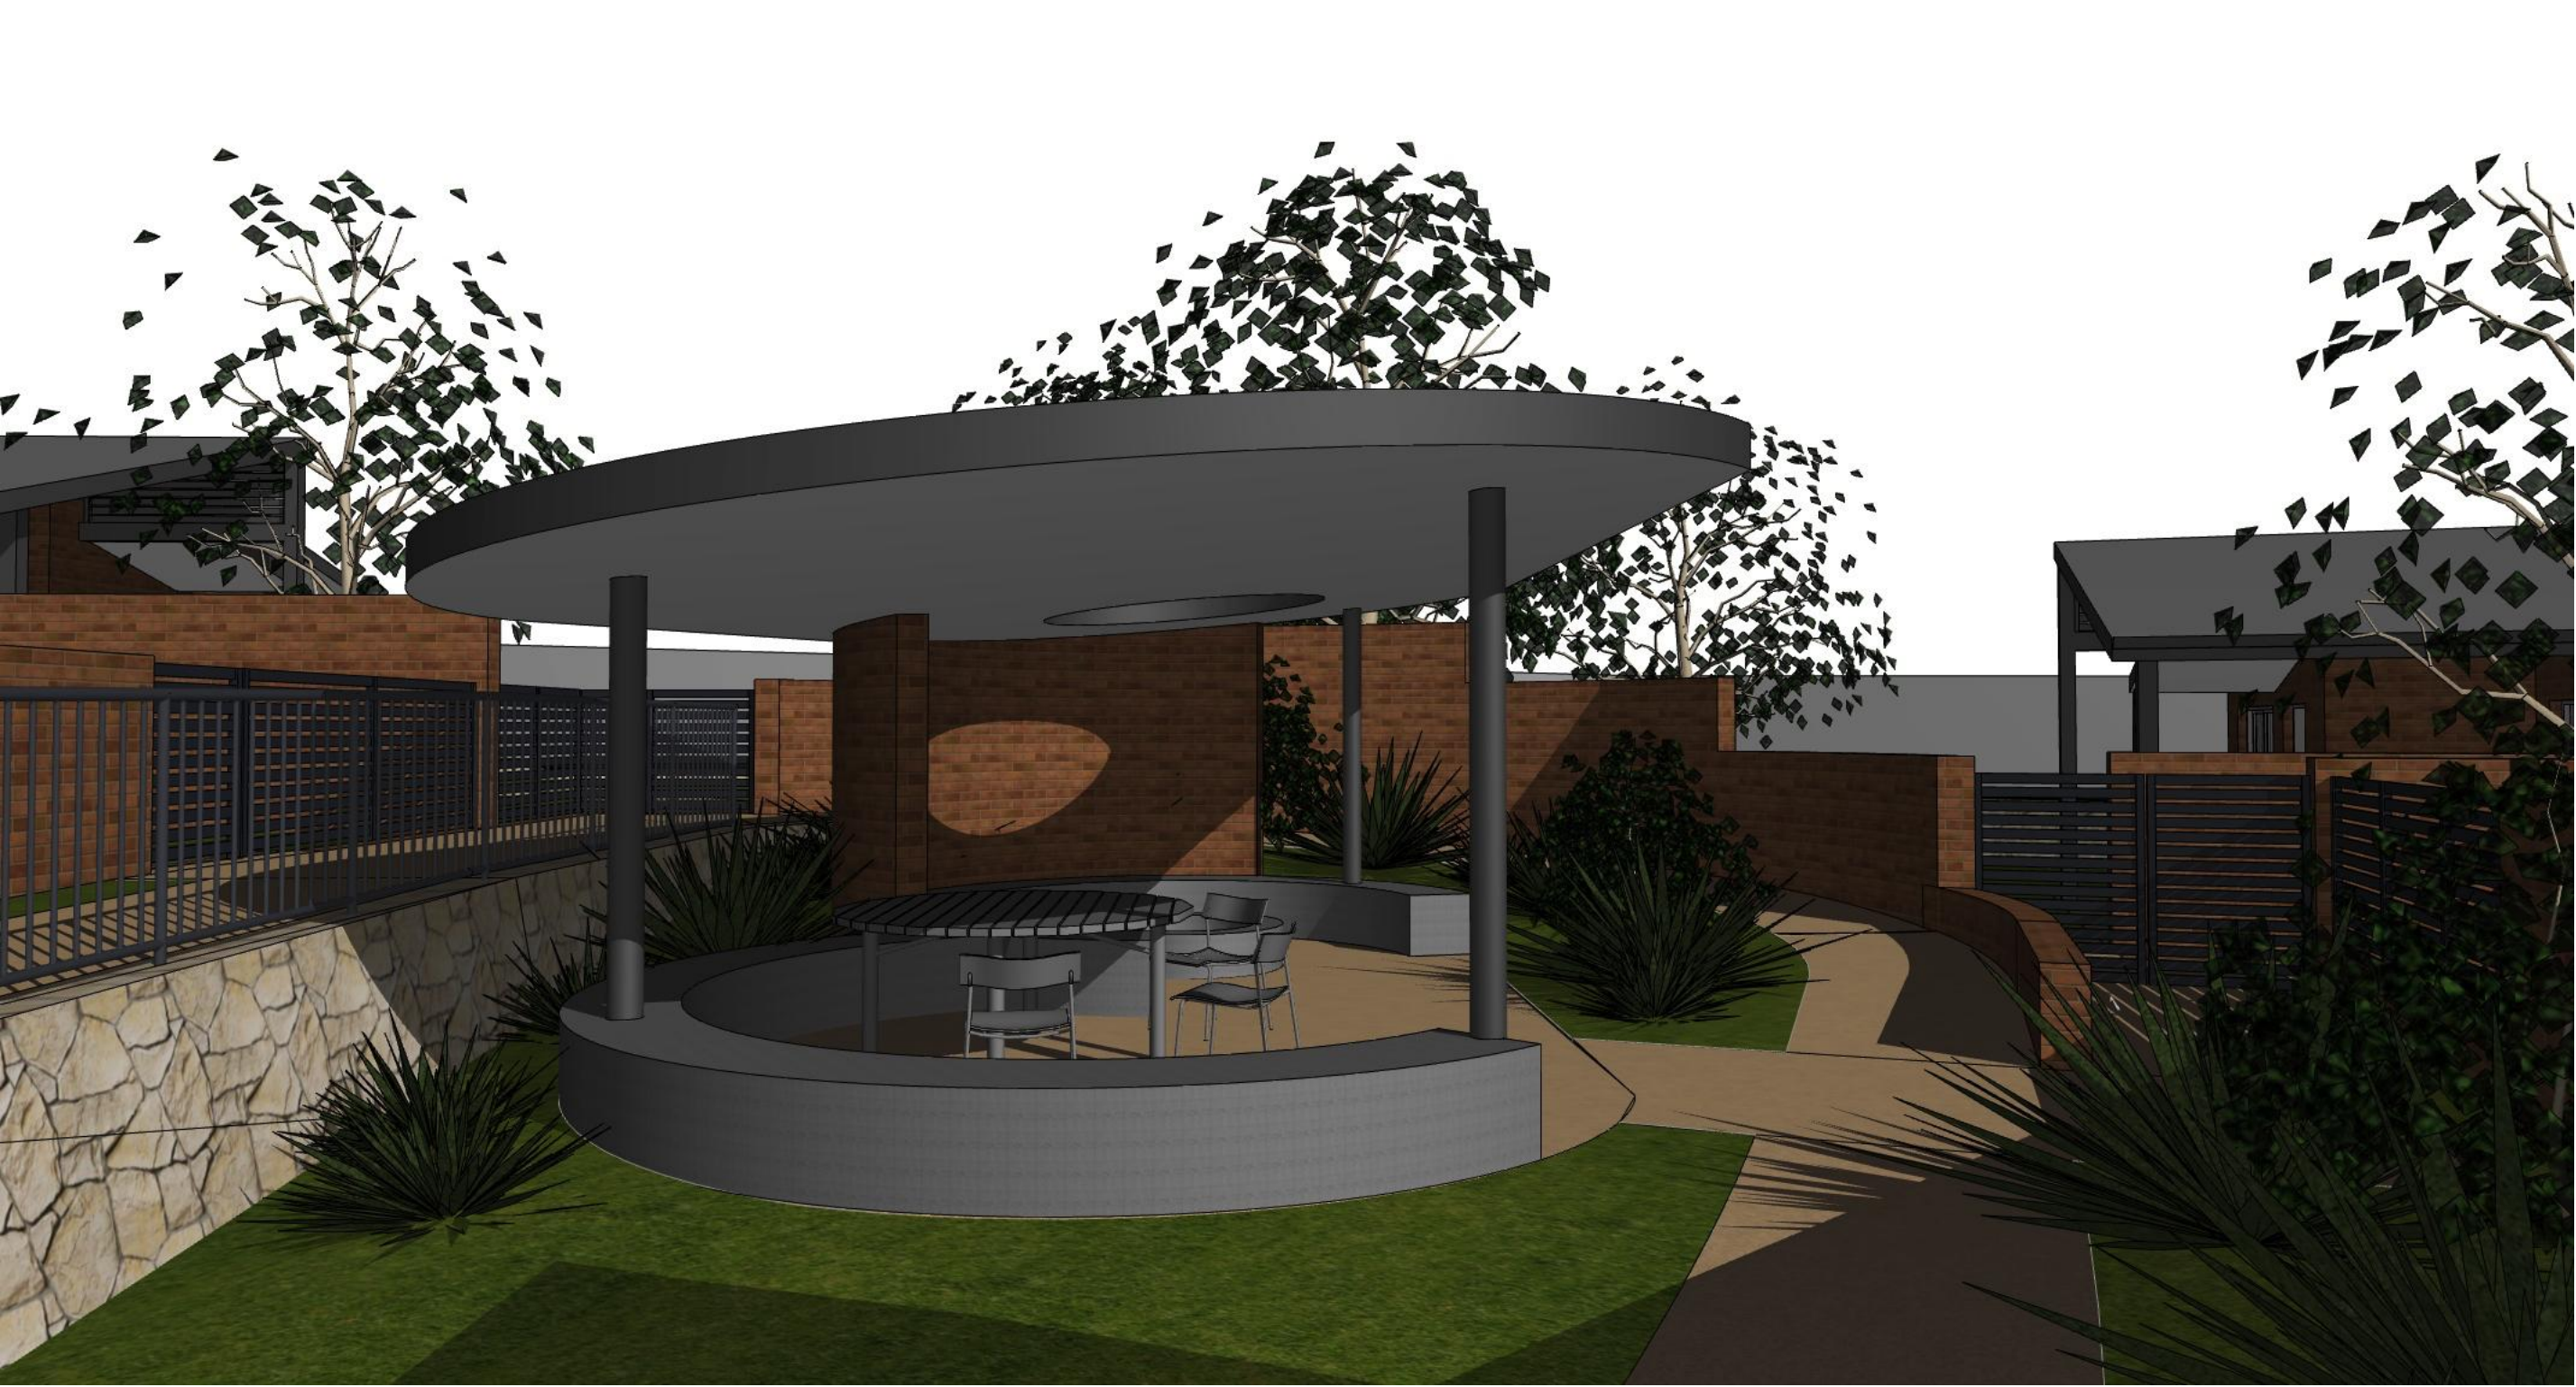

Communal Picnic Shelter



Street View 1

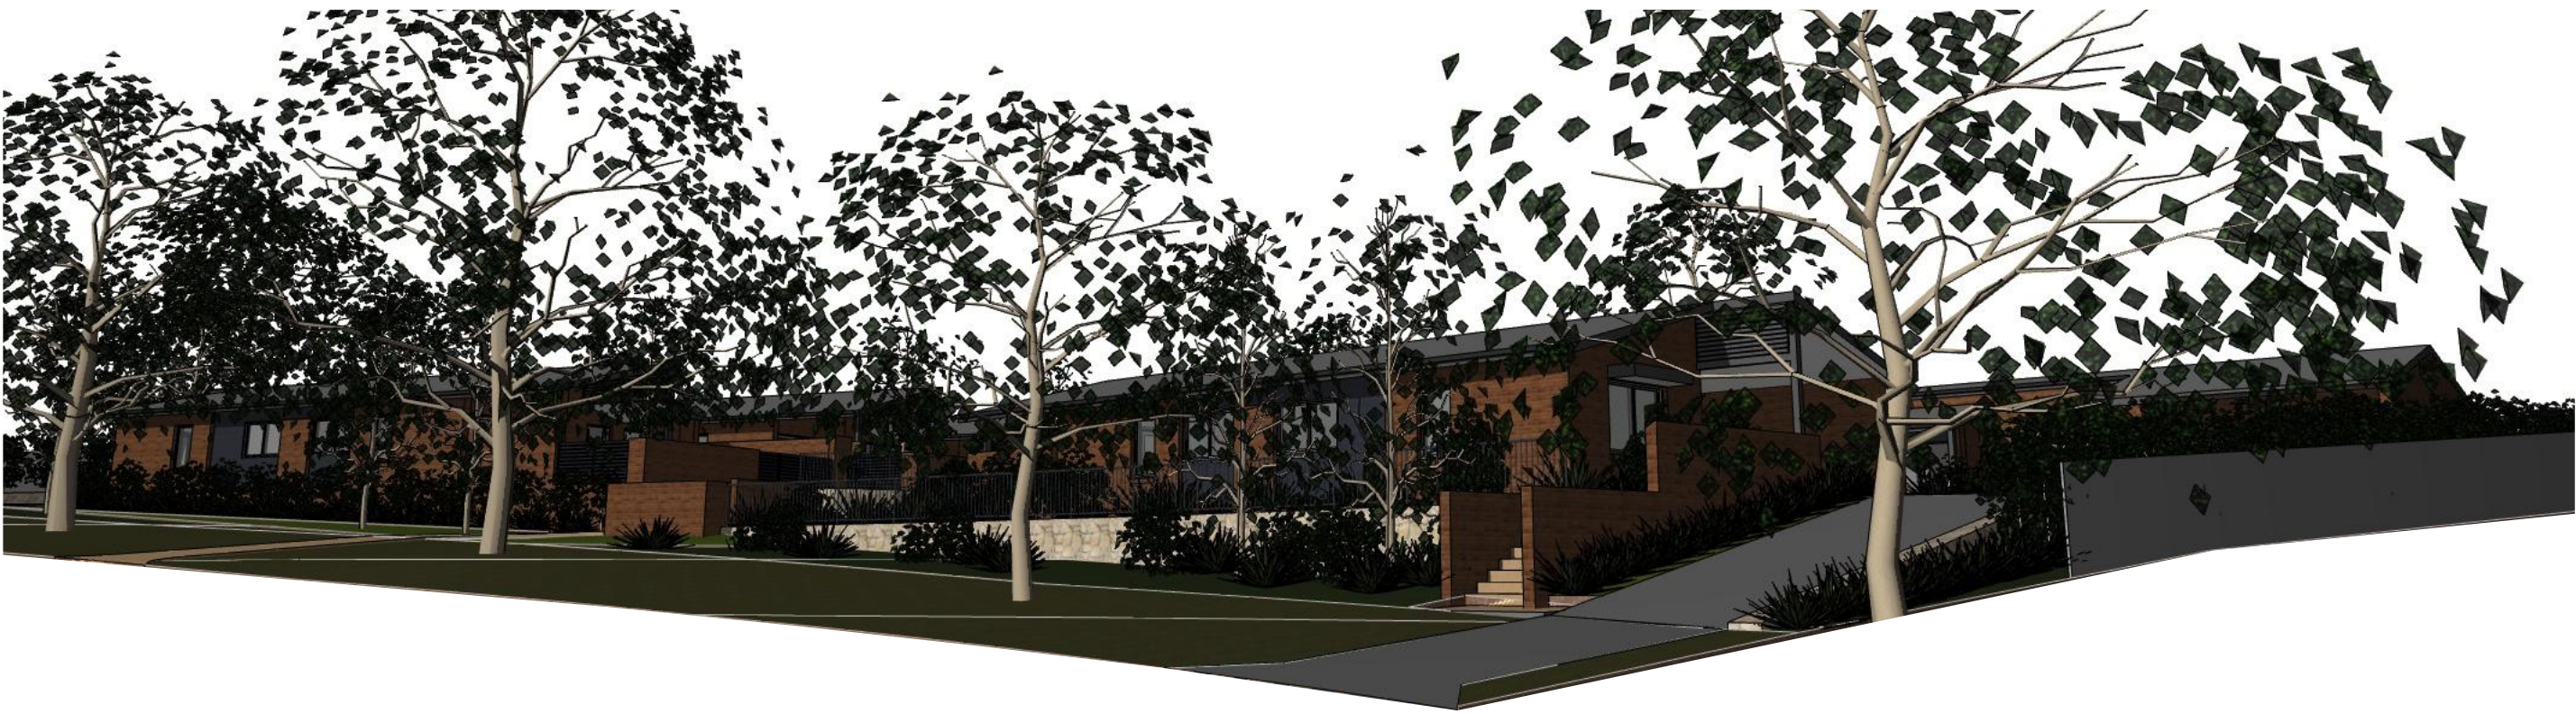

Street View 2



Covered Outdoor Space