









Site Plan
1:200

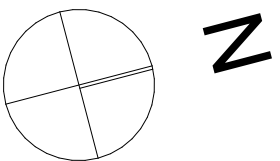


CONCEPT 2

PROJECT: Proposed Multi-Unit Housing
SITE: Blocks 6, 7, 8 & 9, Section 44, 23-29 Ulverstone Street LYONS ACT
CLIENT: Housing ACT

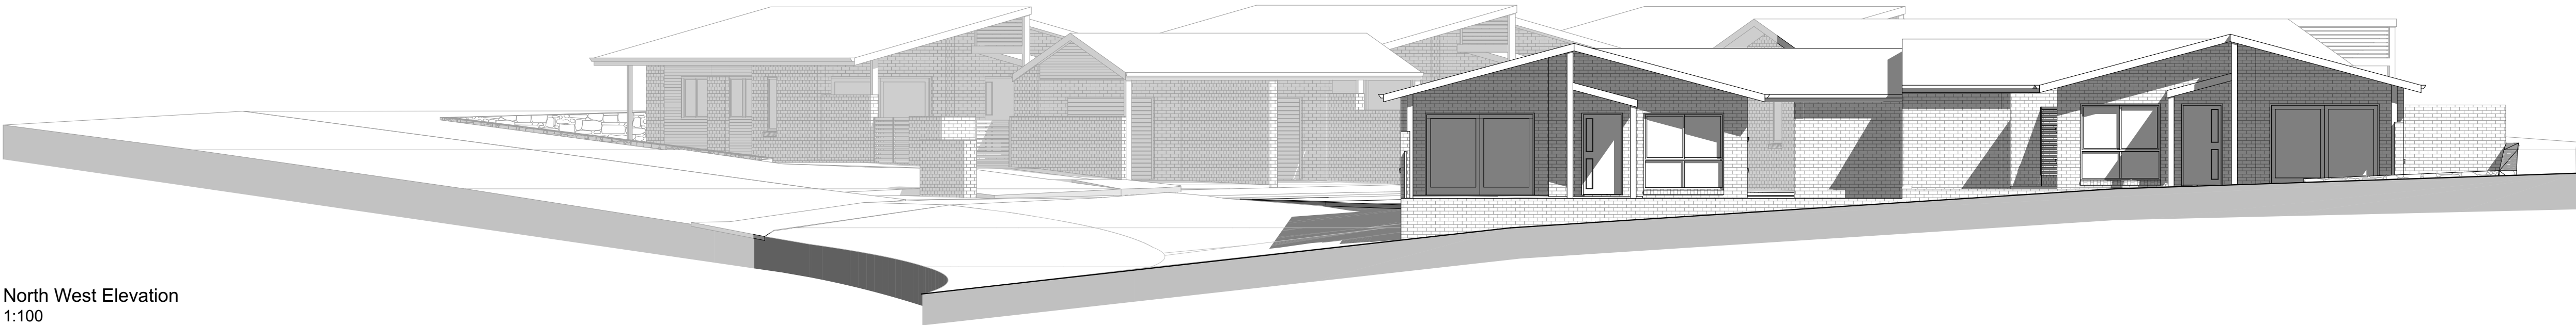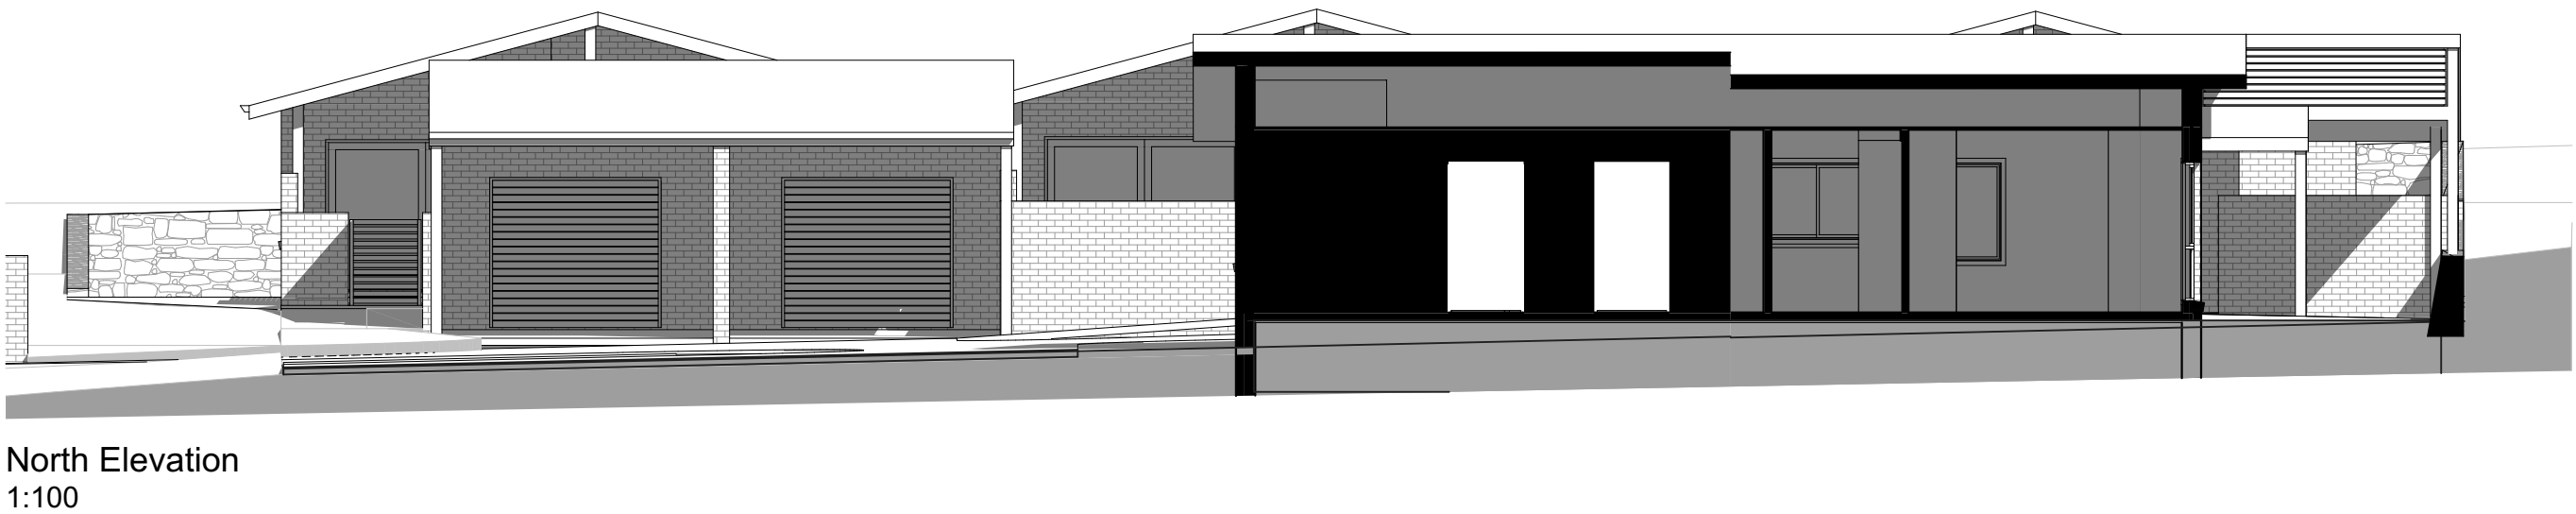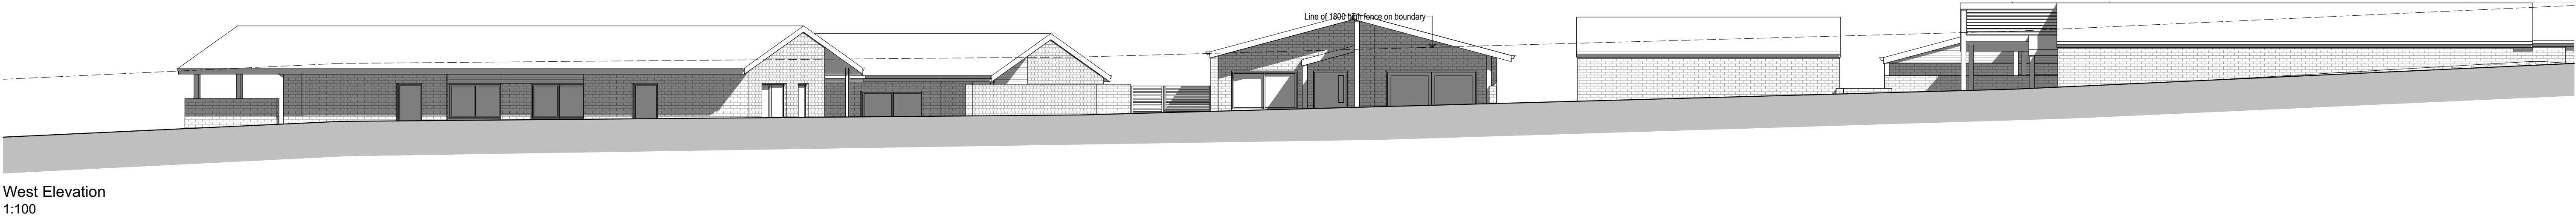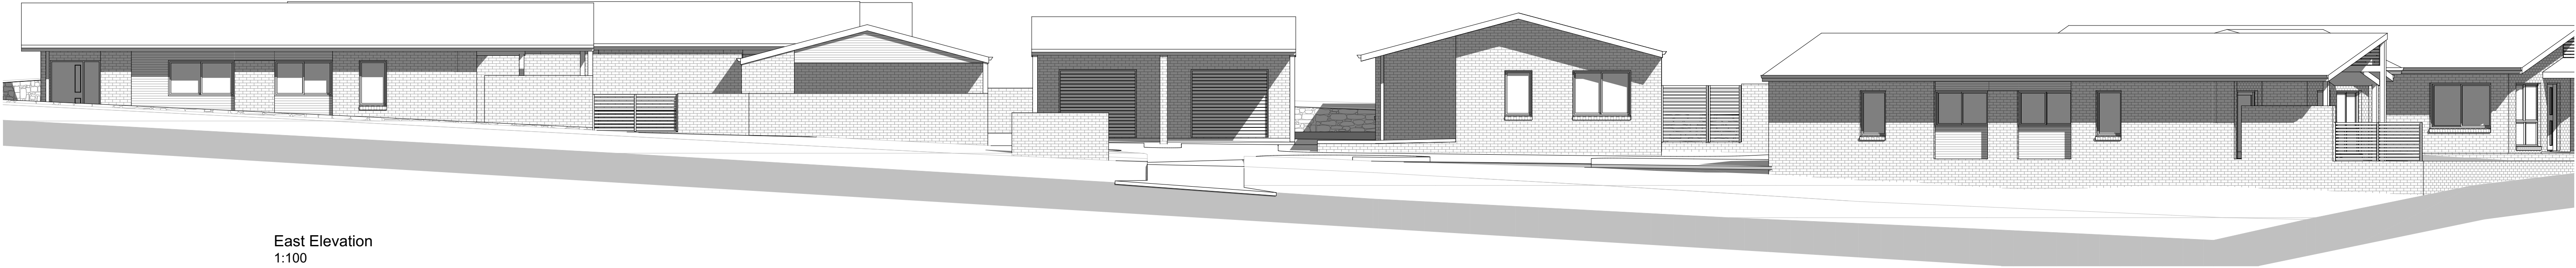


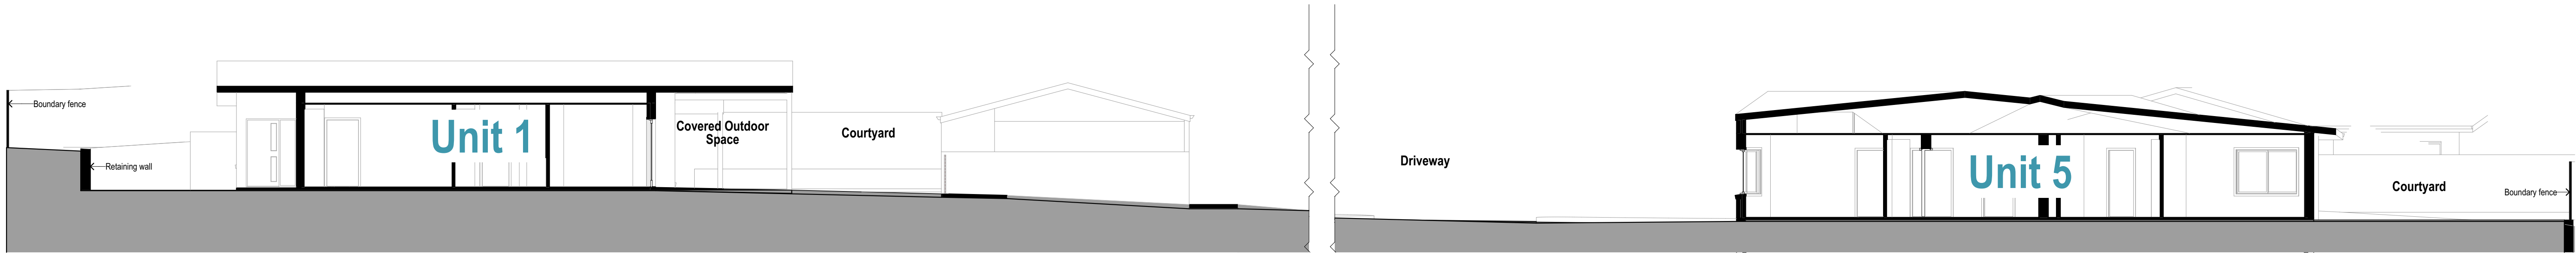


Section A
1:100

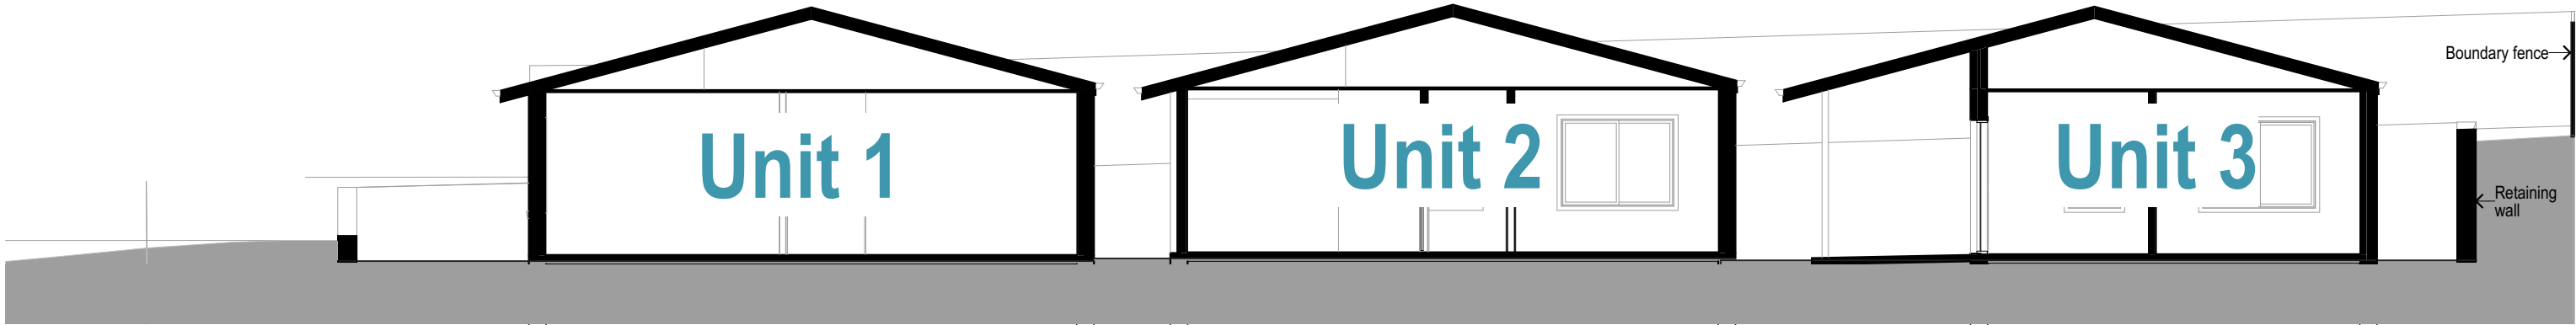

Section B
1:100

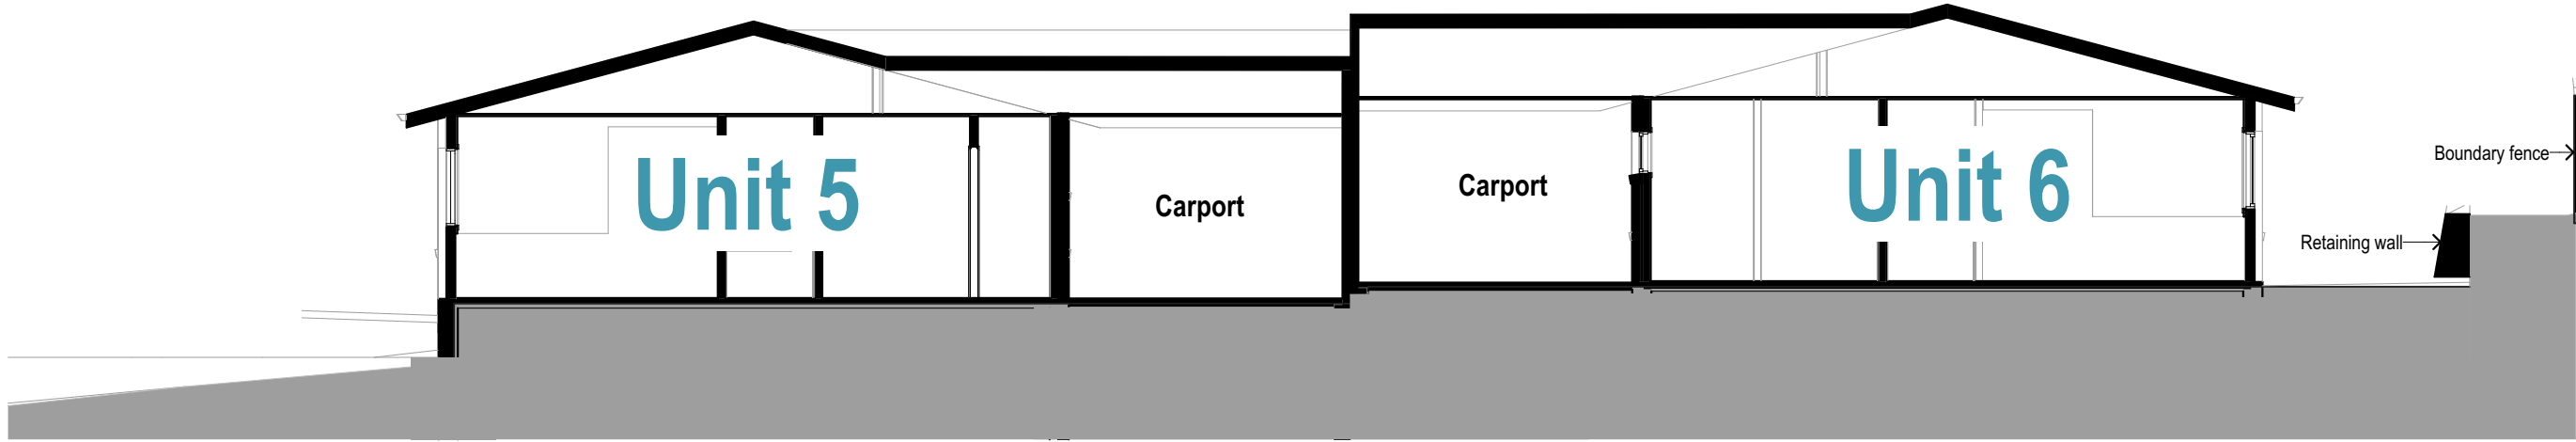

Section C
1:100

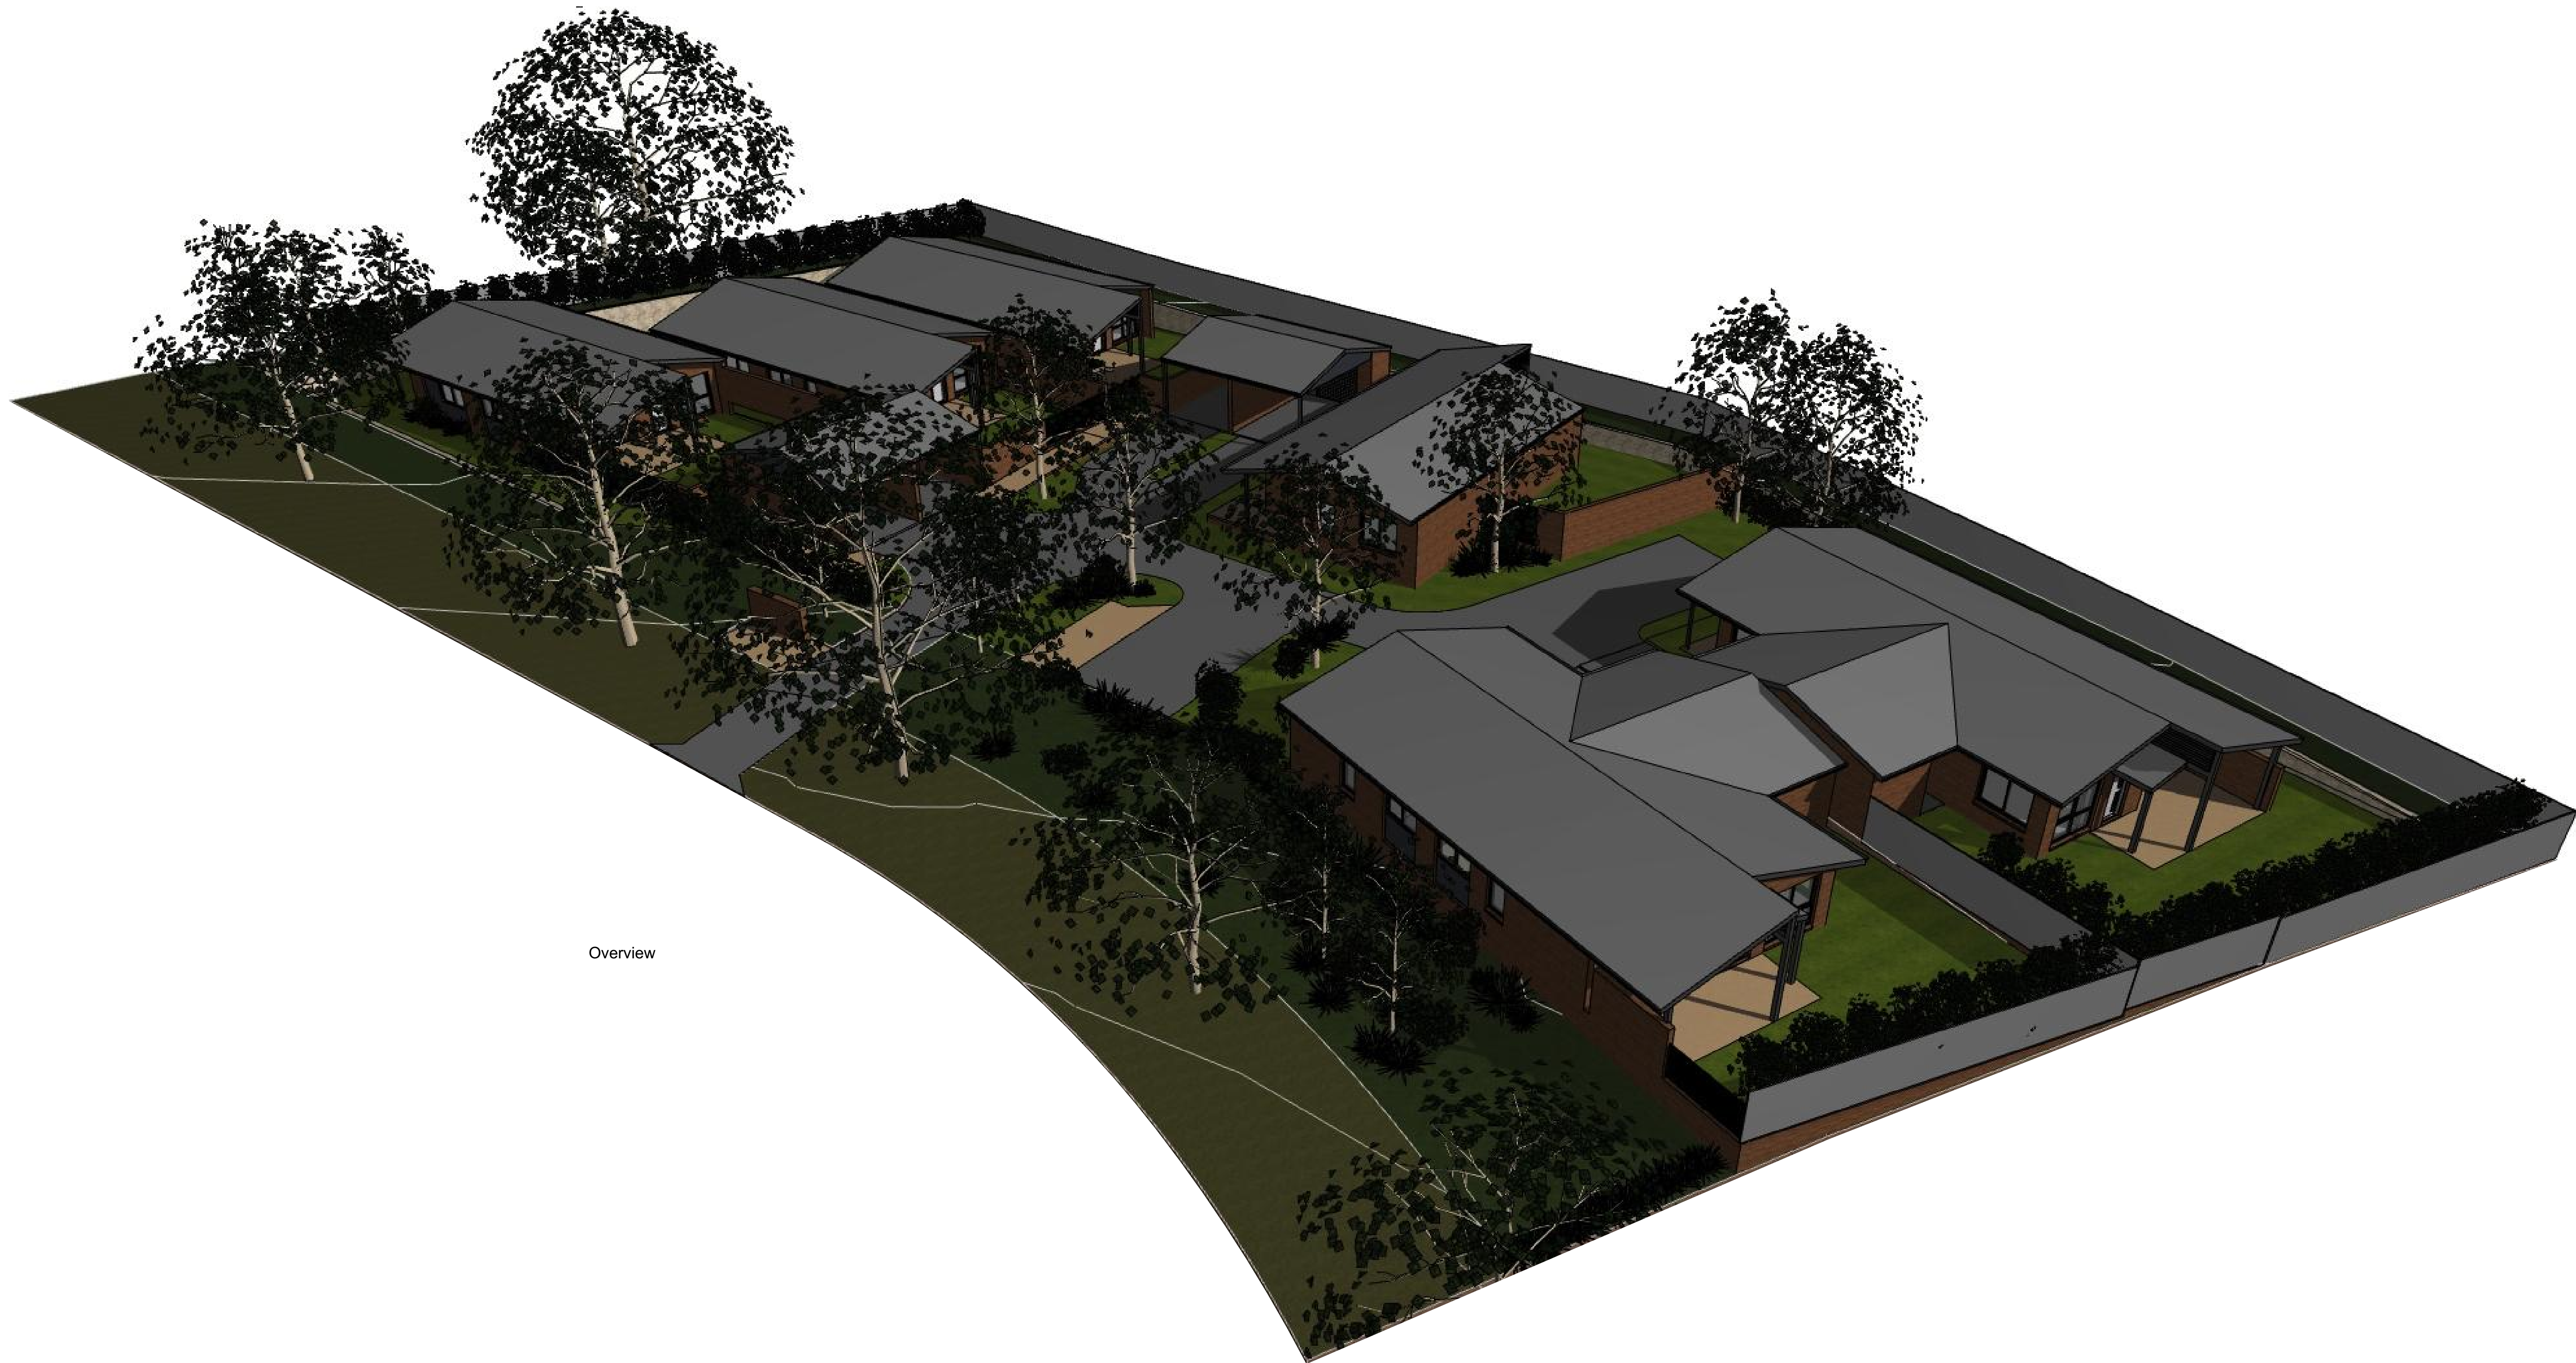

Overview

CONCEPT 2

PROJECT: Proposed Multi-Unit Housing
SITE: Blocks 6, 7, 8 & 9, Section 44, 23-29 Ulverstone Street LYONS ACT
CLIENT: Housing ACT




Courtyards



Driveway View



Street View 1

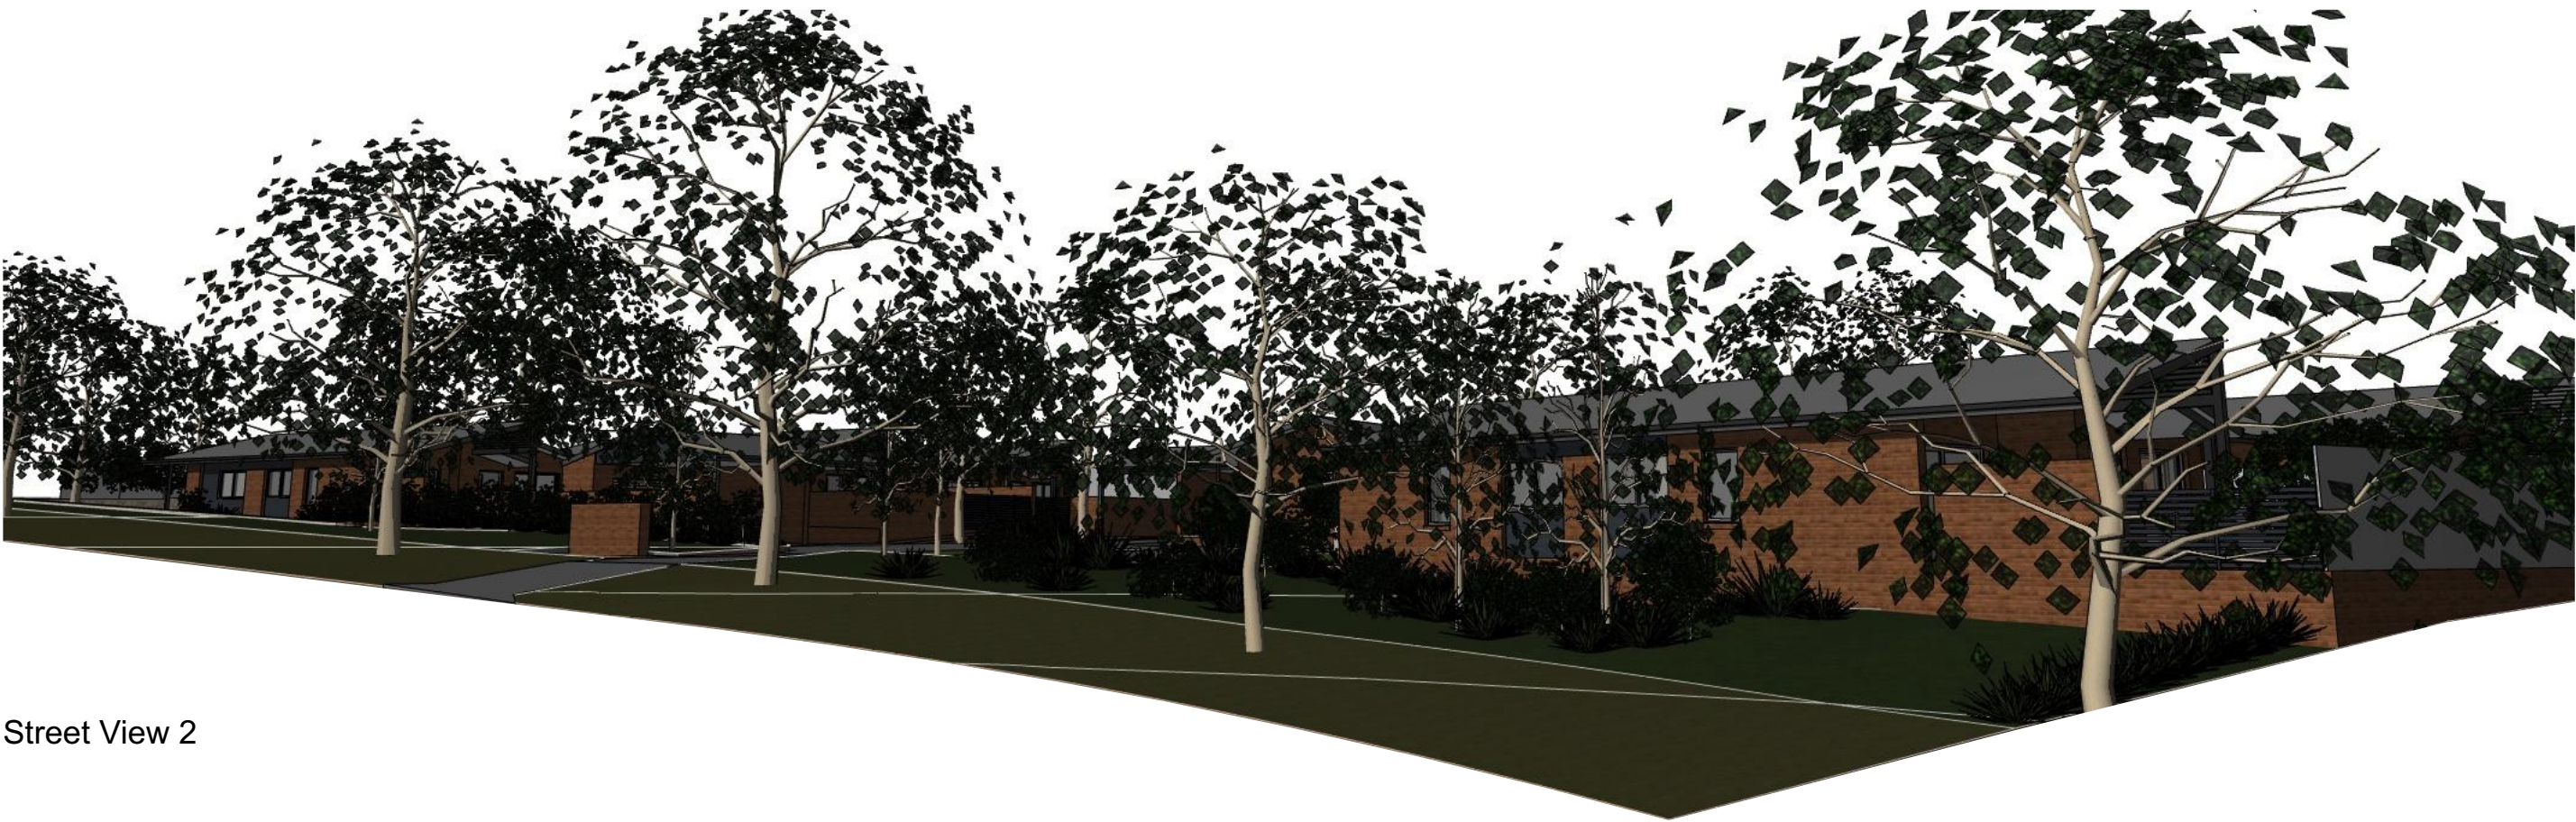

Street View 2



Entries & Carports