



Drawing Title

Project Name

Drawing No.

Revision

Date

Drawn

Checked

Project Principal

Scale

Depot Site - Landscape Plan

Haig Park Stage 1

220-0015-00-L-01-DR04

01

20.08.2020

TN

LH

GG


1:200 (A1)

0 4 10 20m



KEY

- Block Boundary
- Existing Walls
- Proposed Building Works
- Indicative Landscaping
Refer to landscape architects
drawings for further details
- Building Grid Lines
- Existing Easements
- Roof Line Over

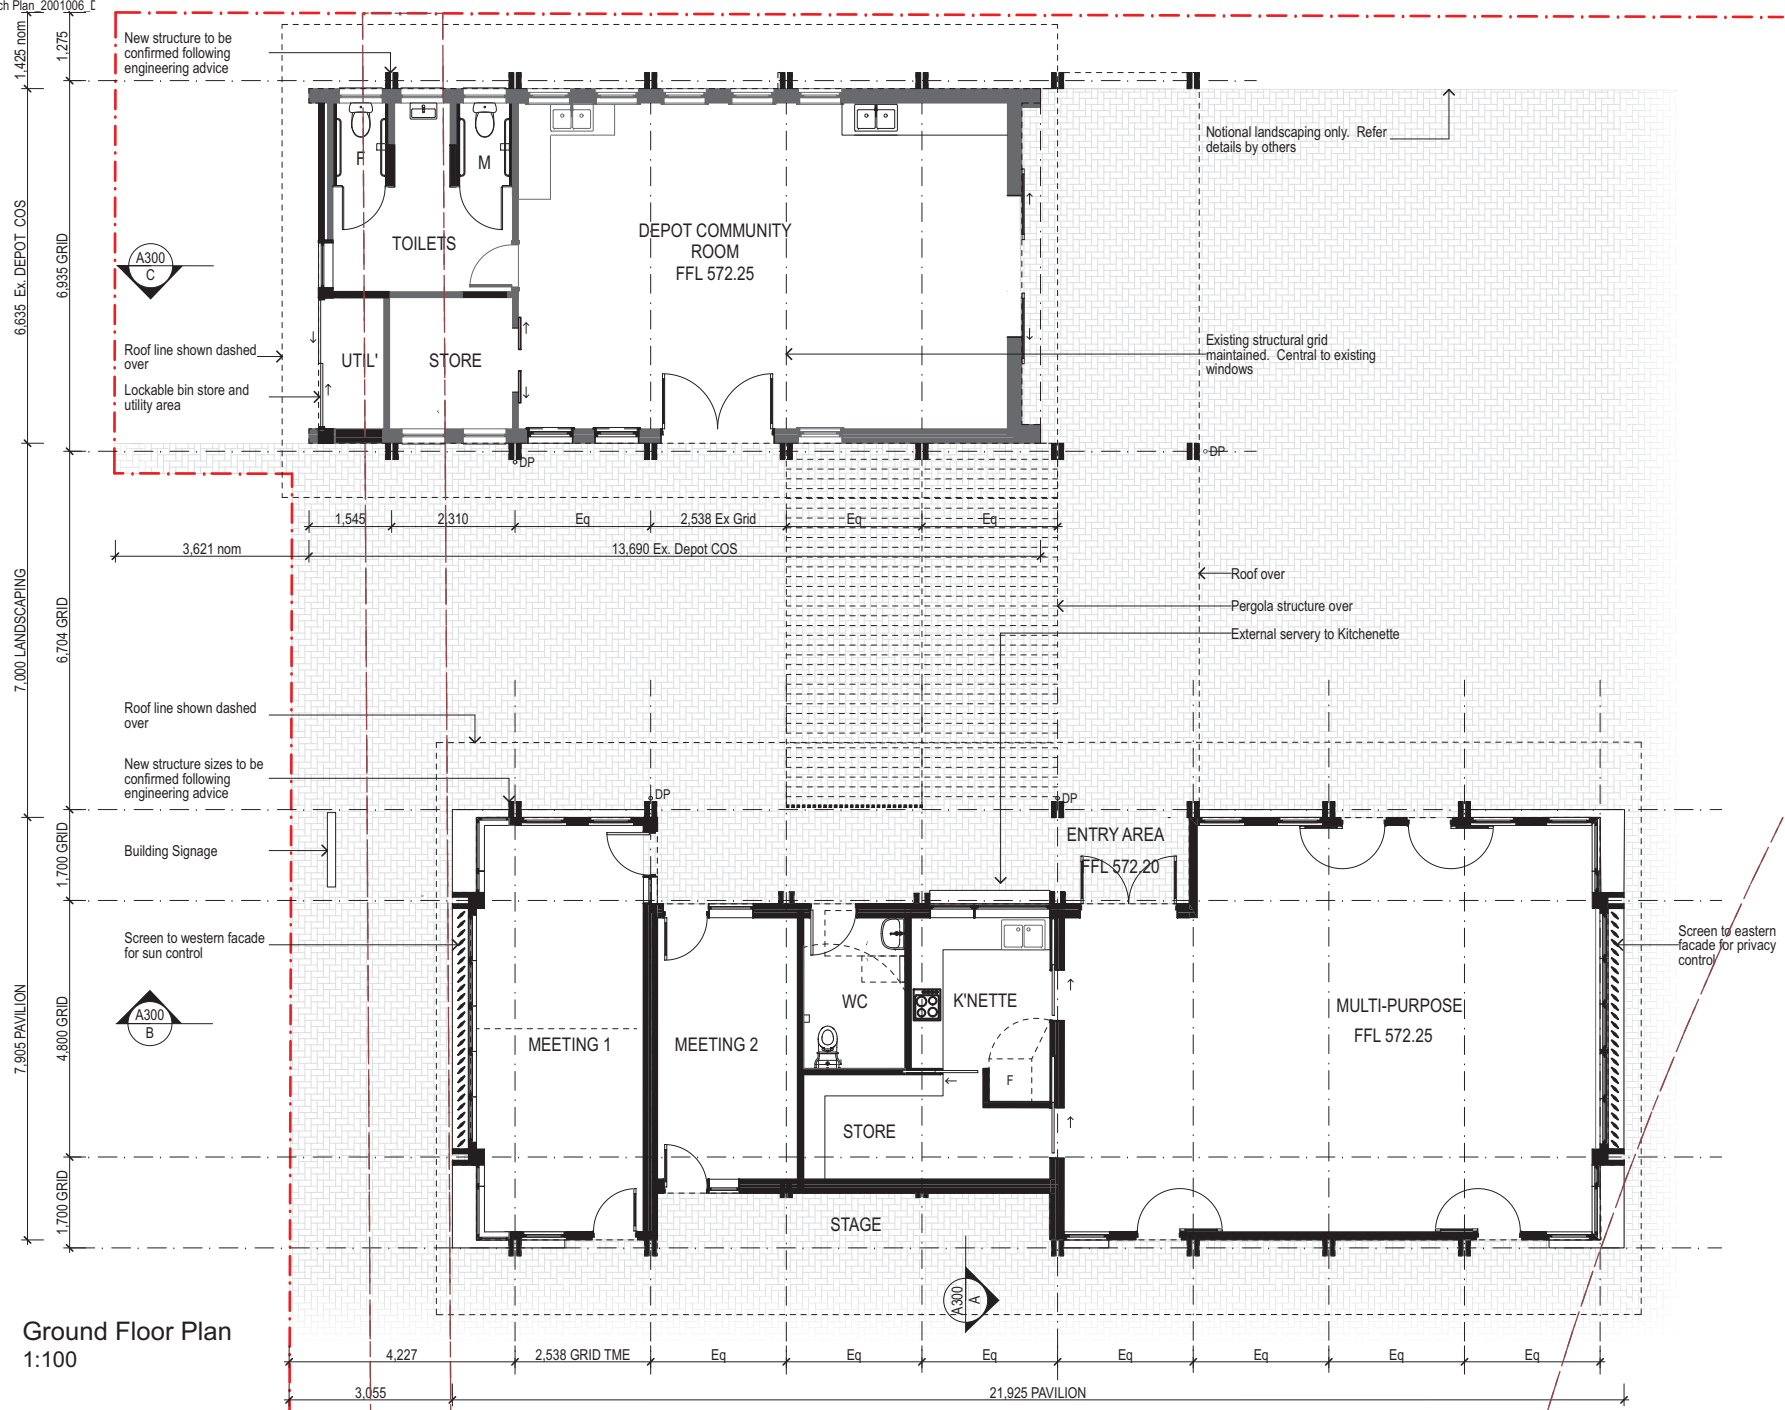

DA DRAWING SET - FINAL REVISION
NOT FOR CONSTRUCTION OR TENDERING
PURPOSES.





Eastern Perspective



South-East Perspective



Northern Perspective (From Henty Street)



South-West Perspective

Note Tree size is indicative only, proposed landscaping is not detailed, refer work by others. Perspectives are illustrative only.

DA DRAWING SET - FINAL REVISION
NOT FOR CONSTRUCTION OR TENDERING
PURPOSES.