


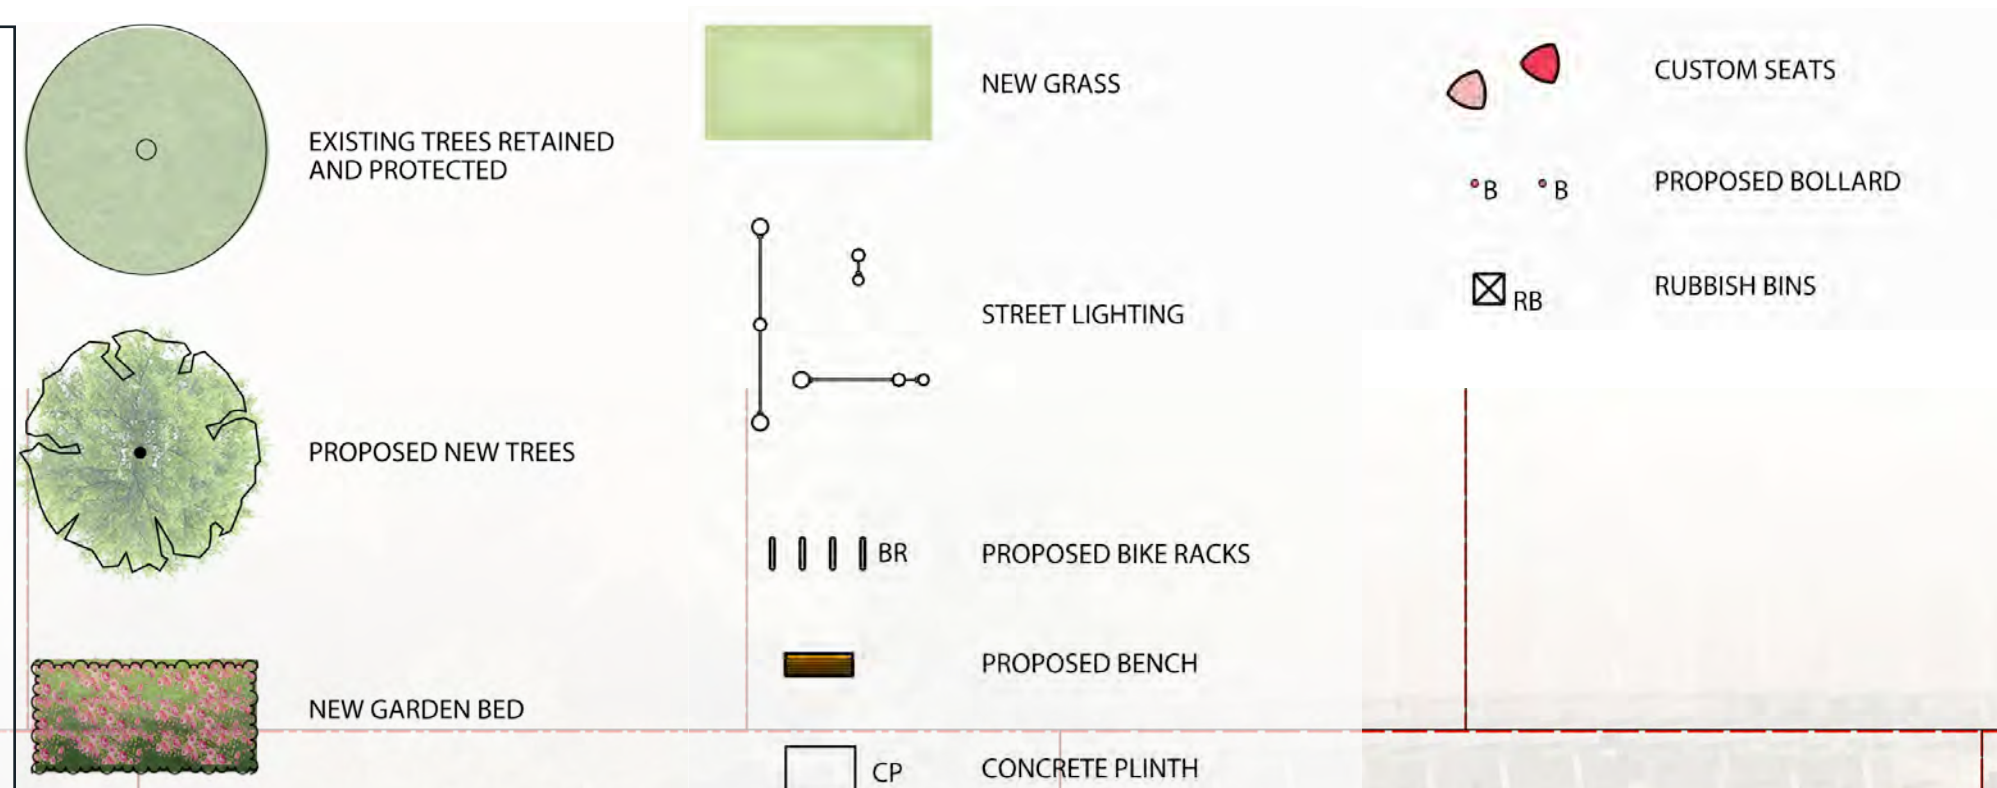

3 Mid-Block Crossing & Median - Lonsdale Street South Block

- New streetlights to improve pedestrian safety.
- Pedestrian verge upgrade include:
 - New public domain paving and feature paving
 - New furniture including benches, bike racks, litter bins.
 - Bespoke furniture
 - New tree planting with low garden beds



4 South Entry Gateway - Cooyong Street / Lonsdale Street Intersection

- Additional streetlights to improve pedestrian safety.
 - Pedestrian verge upgrade with new paving
- Pedestrian verge upgrade include:
 - New public domain paving
 - New grass and bollards along petrol station verges







Legend

Mid-Block Crossing & Median - Lonsdale Street North Block

- New kerb extensions and on-grade pedestrian crossing
- New centre median include:
 - New urban kerb 300 wide x 200mm high
 - Informal gathering space with landscape paving and bespoke seating.
 - New canopy tree planting with low garden beds
 - Feature paving with protection bollards to flush median crossing area
- New streetlights to improve pedestrian safety.
- Pedestrian verge upgrade include:
 - New public domain paving and feature paving
 - New furniture including benches, bike racks, litter bins.
 - Bespoke furniture
 - New tree planting with low garden beds
 - Existing trees with landscape treatment.

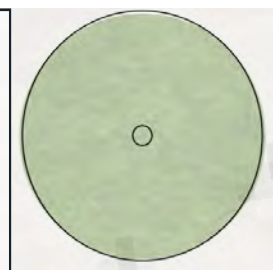

EXISTING TREES RETAINED AND PROTECTED

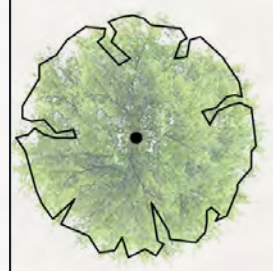


PROPOSED NEW TREES




NEW GARDEN BED



NEW GRASS

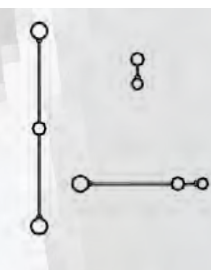


STREET LIGHTING

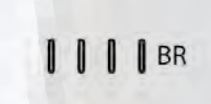

PROPOSED BIKE RACKS




PROPOSED BENCH

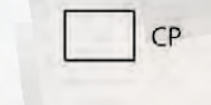


CONCRETE PLINTH



CUSTOM SEATS

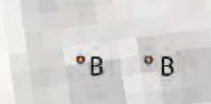

PROPOSED BOLLARD

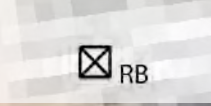

RUBBISH BINS

28-30 LONSDALE STREET - EXISTING DEVELOPED VERGE

HIVE

MOXOM WHITNEY

NAKED FOODS
ORGANIC HEALTH FOODS

LONSDALE STREET

TELSTRA EXCHANGE

ORGANIC SUPERMARKET
CAFE
COFFEE

BLACKHEARTS AND
SPARROWS

27 LONSDALE STREET - EXISTING DEVELOPED VERGE

Drawing Title

Project Name

Drawing No.

Revision

Date

Drawn

Checked

Project Principal

Scale

Lonsdale Street Mid - Block Crossing and Median North

Braddon Streetscape Design

219-0123-00-L-02-DR04

02


22.03.2021

HY

LH

GG


1:100 (A1)

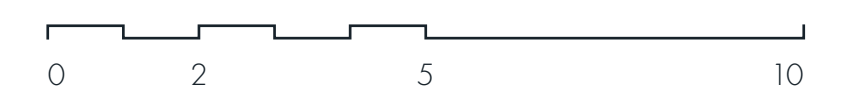


Legend


Mid-Block Crossing & Median - Lonsdale Street South Block

- New kerb extensions and on-grade pedestrian crossing
- New centre median include:
 - New urban kerb 300 wide x 200mm high
 - Informal gathering space with landscape paving and bespoke seating.
 - New canopy tree planting with low garden beds
 - Feature paving with protection bollards to flush median crossing area
- New streetlights to improve pedestrian safety.
- Pedestrian verge upgrade include:
 - New public domain paving and feature paving
 - New furniture including benches, bike racks, litter bins.
 - Bespoke furniture
 - New tree planting with low garden beds

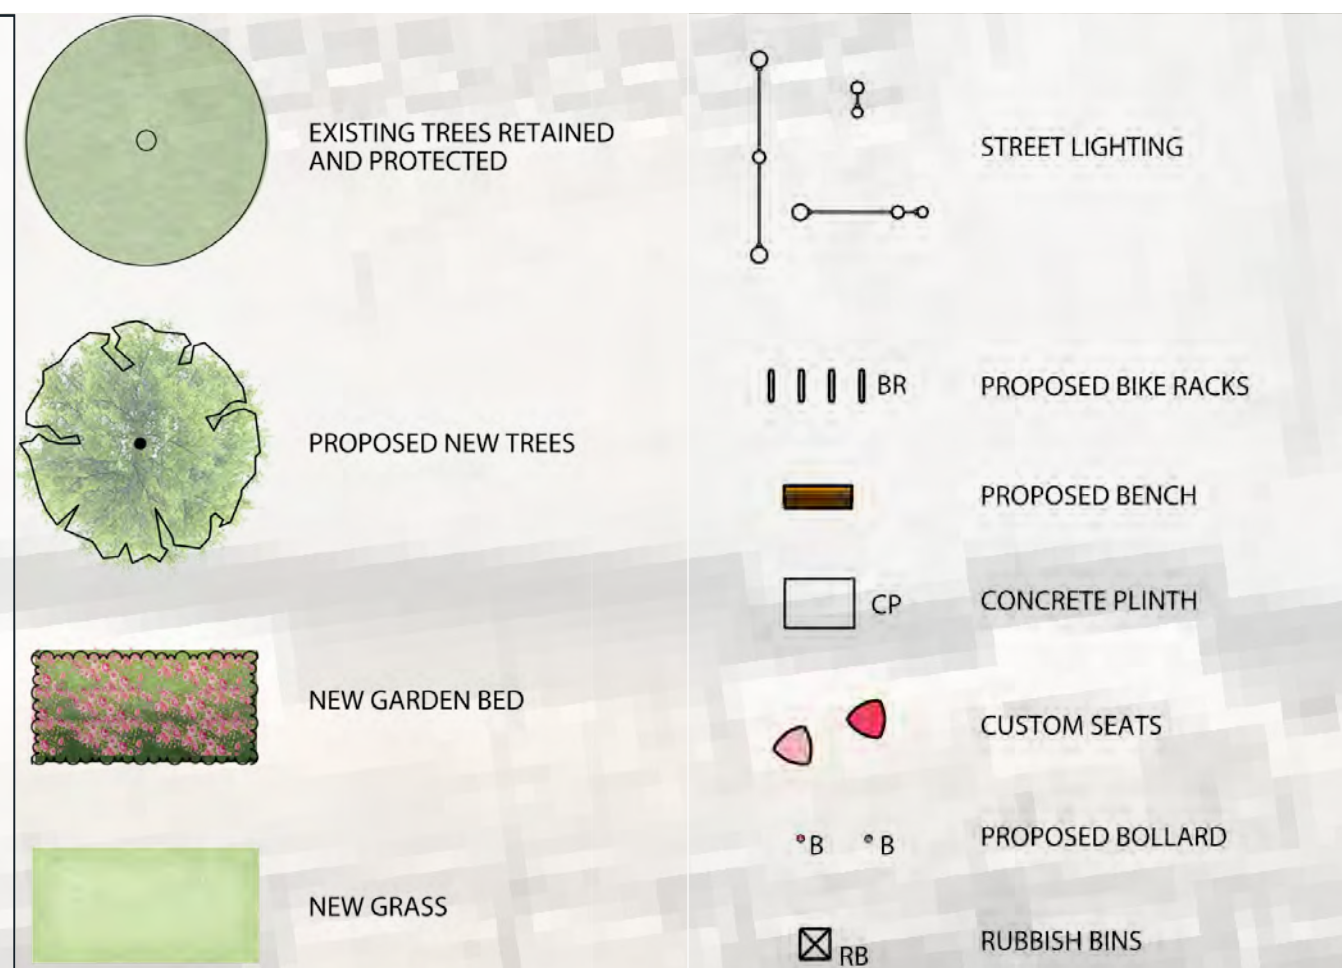



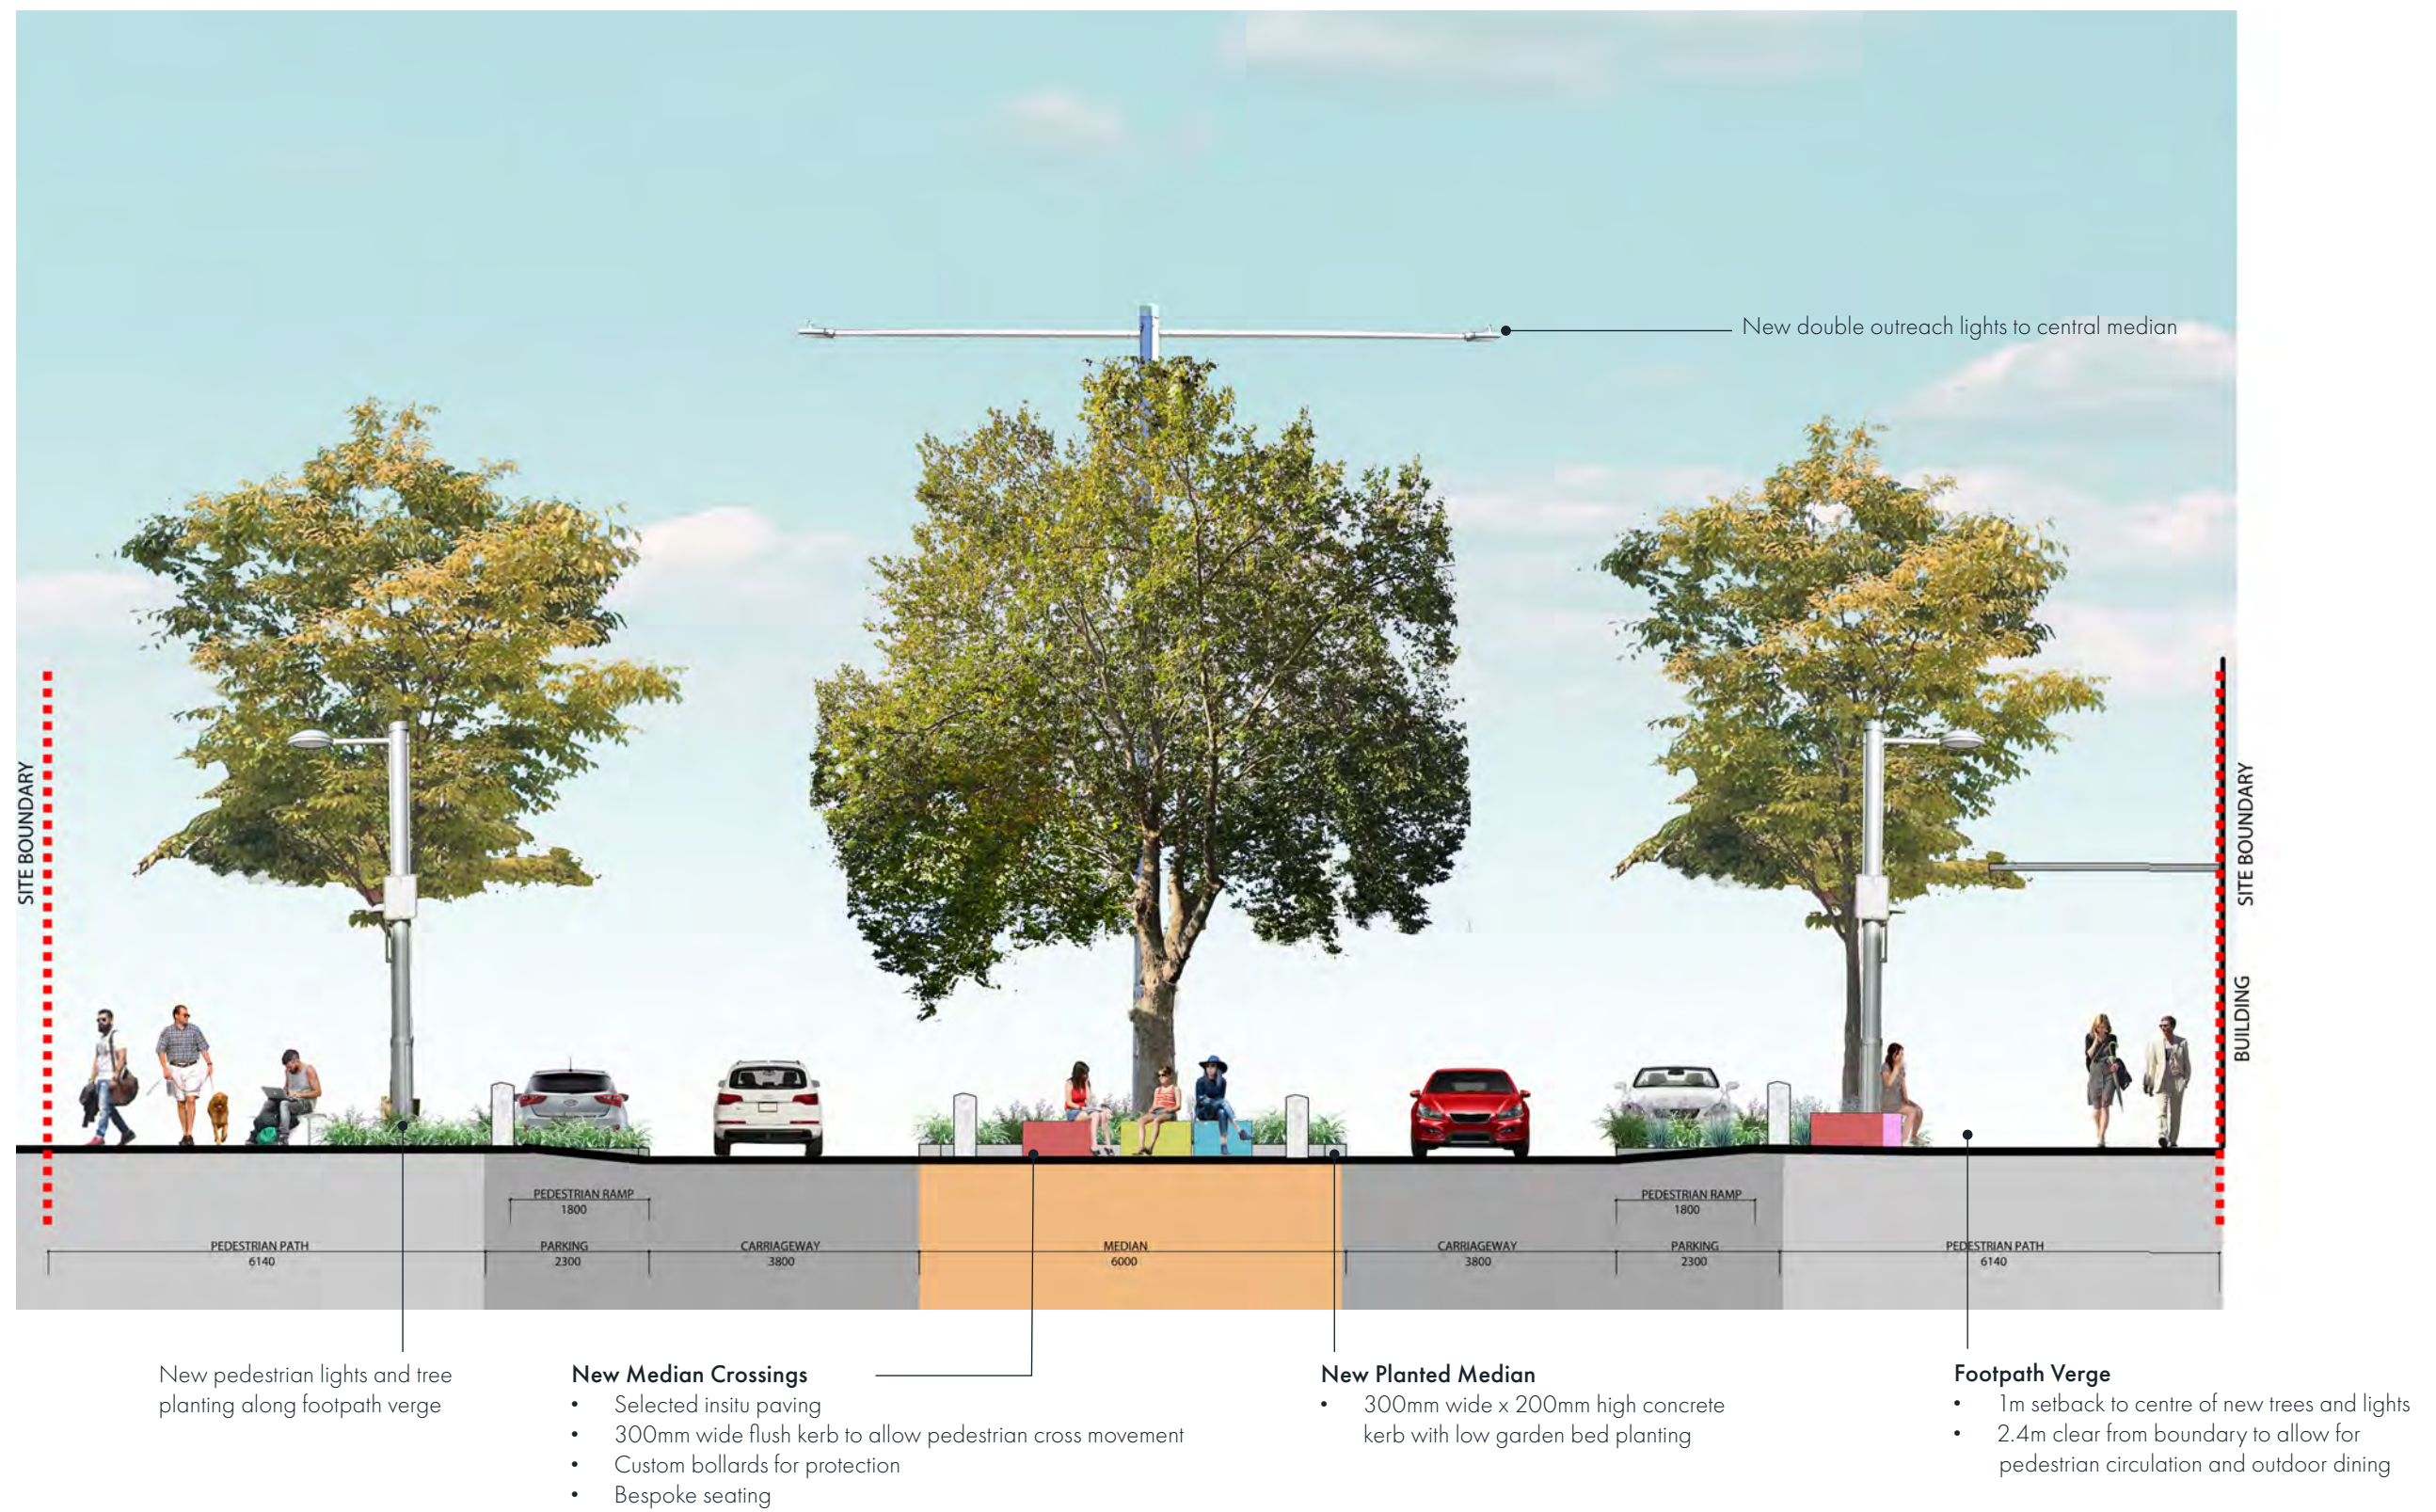

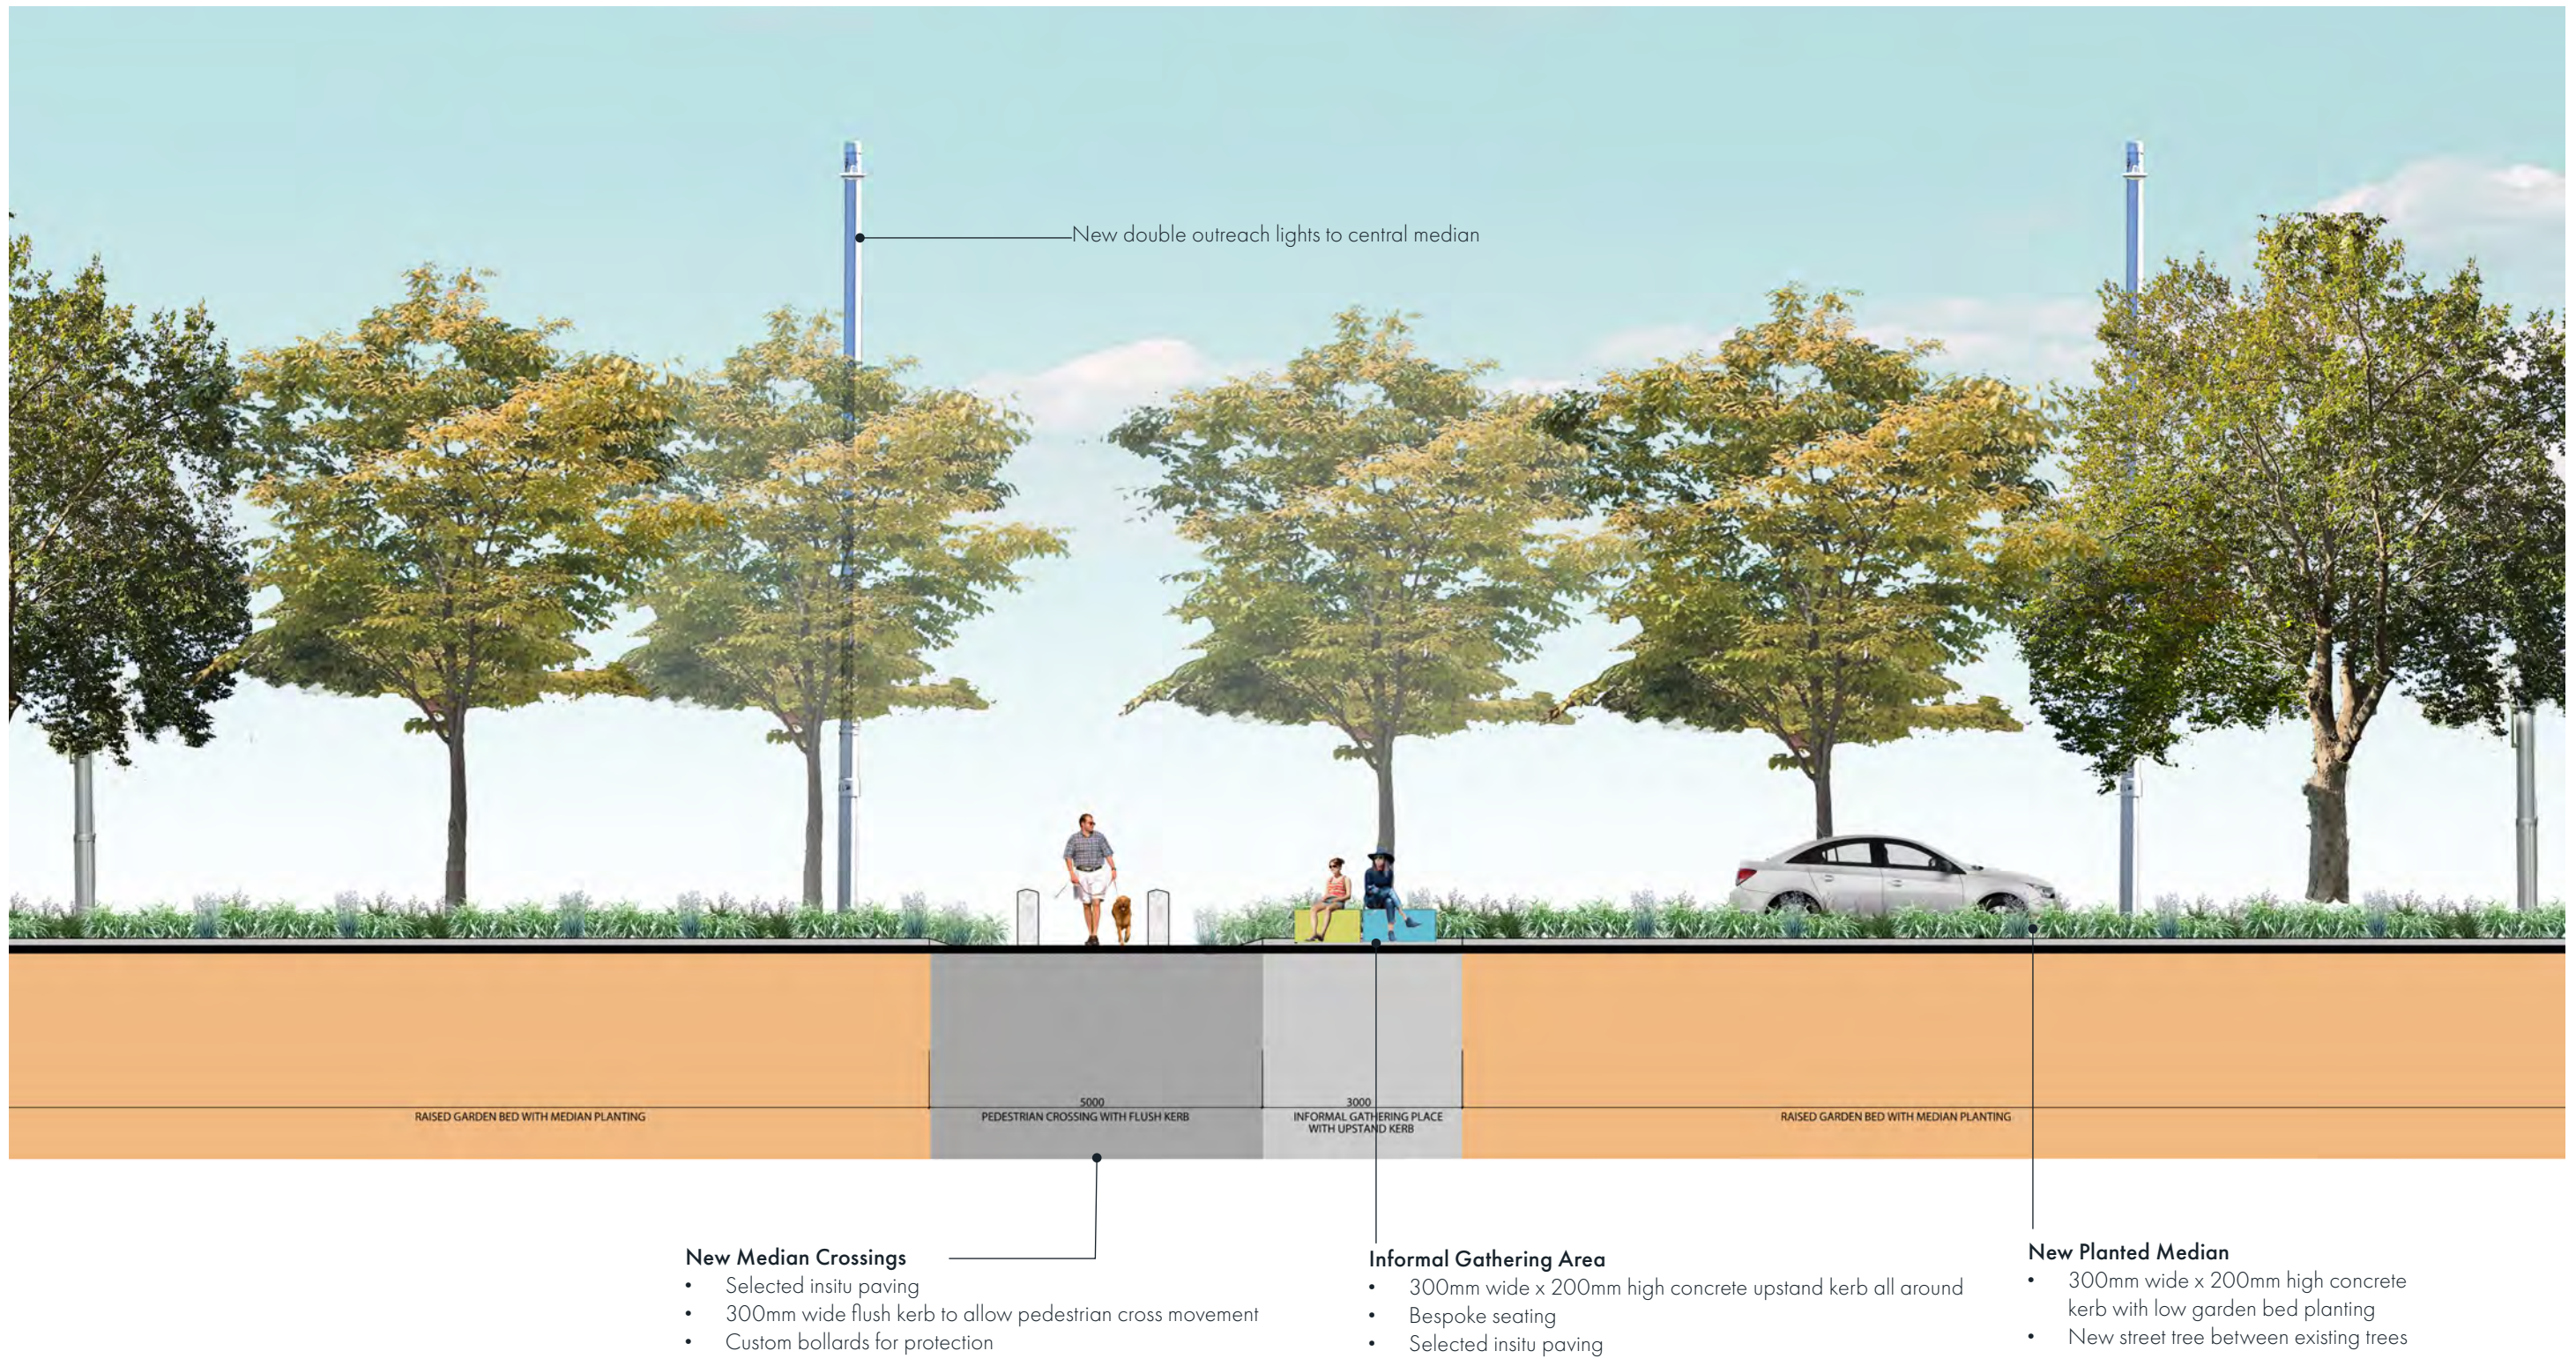

PLANTING AND PAVING



Existing Plane Trees in Lonsdale Street

- Large canopy trees



Native garden beds

- Low maintenance native grasses



Garden beds

- Selections of drought tolerant / frost tolerance plants from ACT Smart Plant Selector for colour and texture

PUBLIC DOMAIN PAVING PALETTE




Existing trees with landscape treatment



Dark grey insitu concrete paving with carborundum additive

Please refer to the link for Feature Stone Paving
https://www.youtube.com/watch?v=w-JFkwNfibQ&ab_channel=cplai

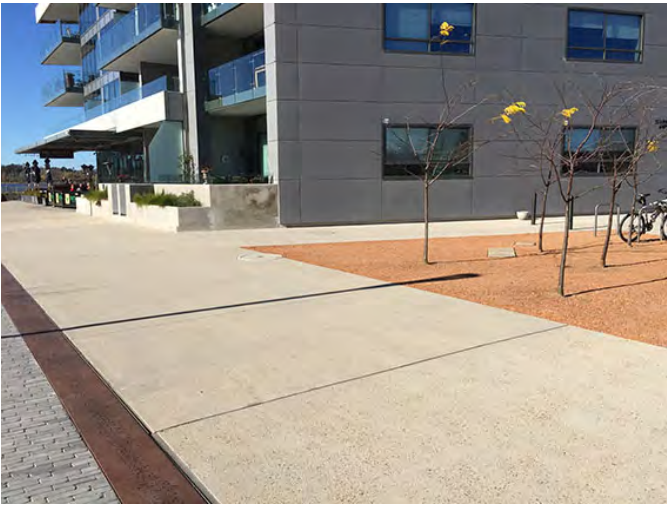

Soft Grey insitu concrete with gentle exposed finish or smooth finish

BESPOKE SEATS AND BENCHES



- Brightly coloured
- Polished terrazzo stone with aggregates or polished coloured precast concrete units

