



1 Northern Car Park Pedestrian Path Connection

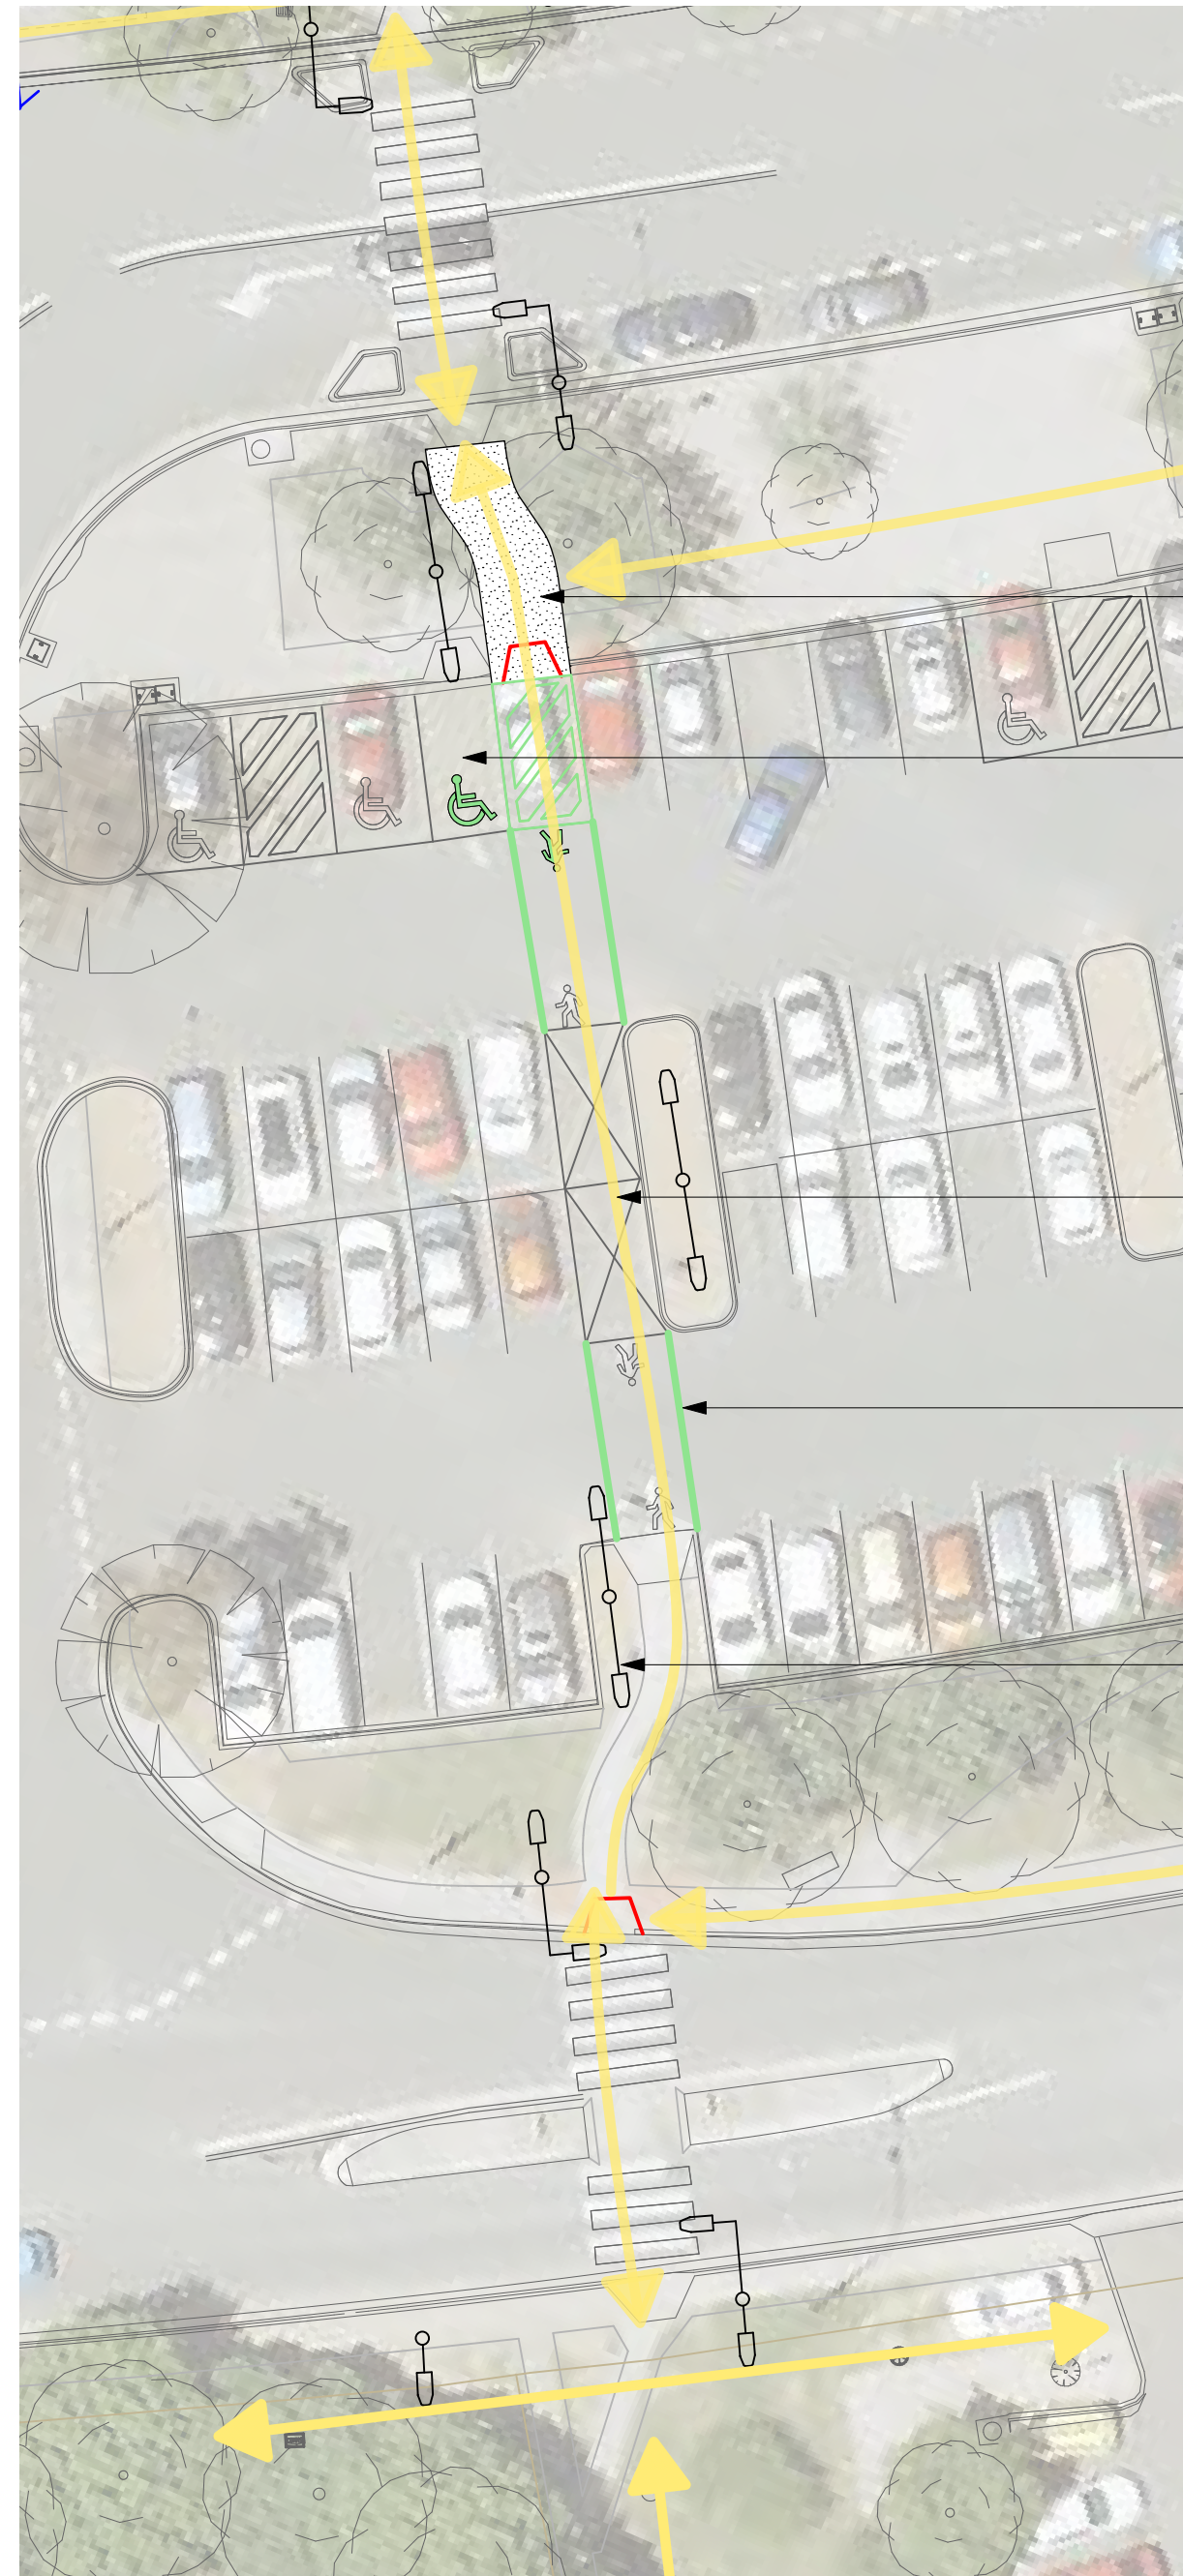

2 Southern Car Park Pedestrian Path Connection

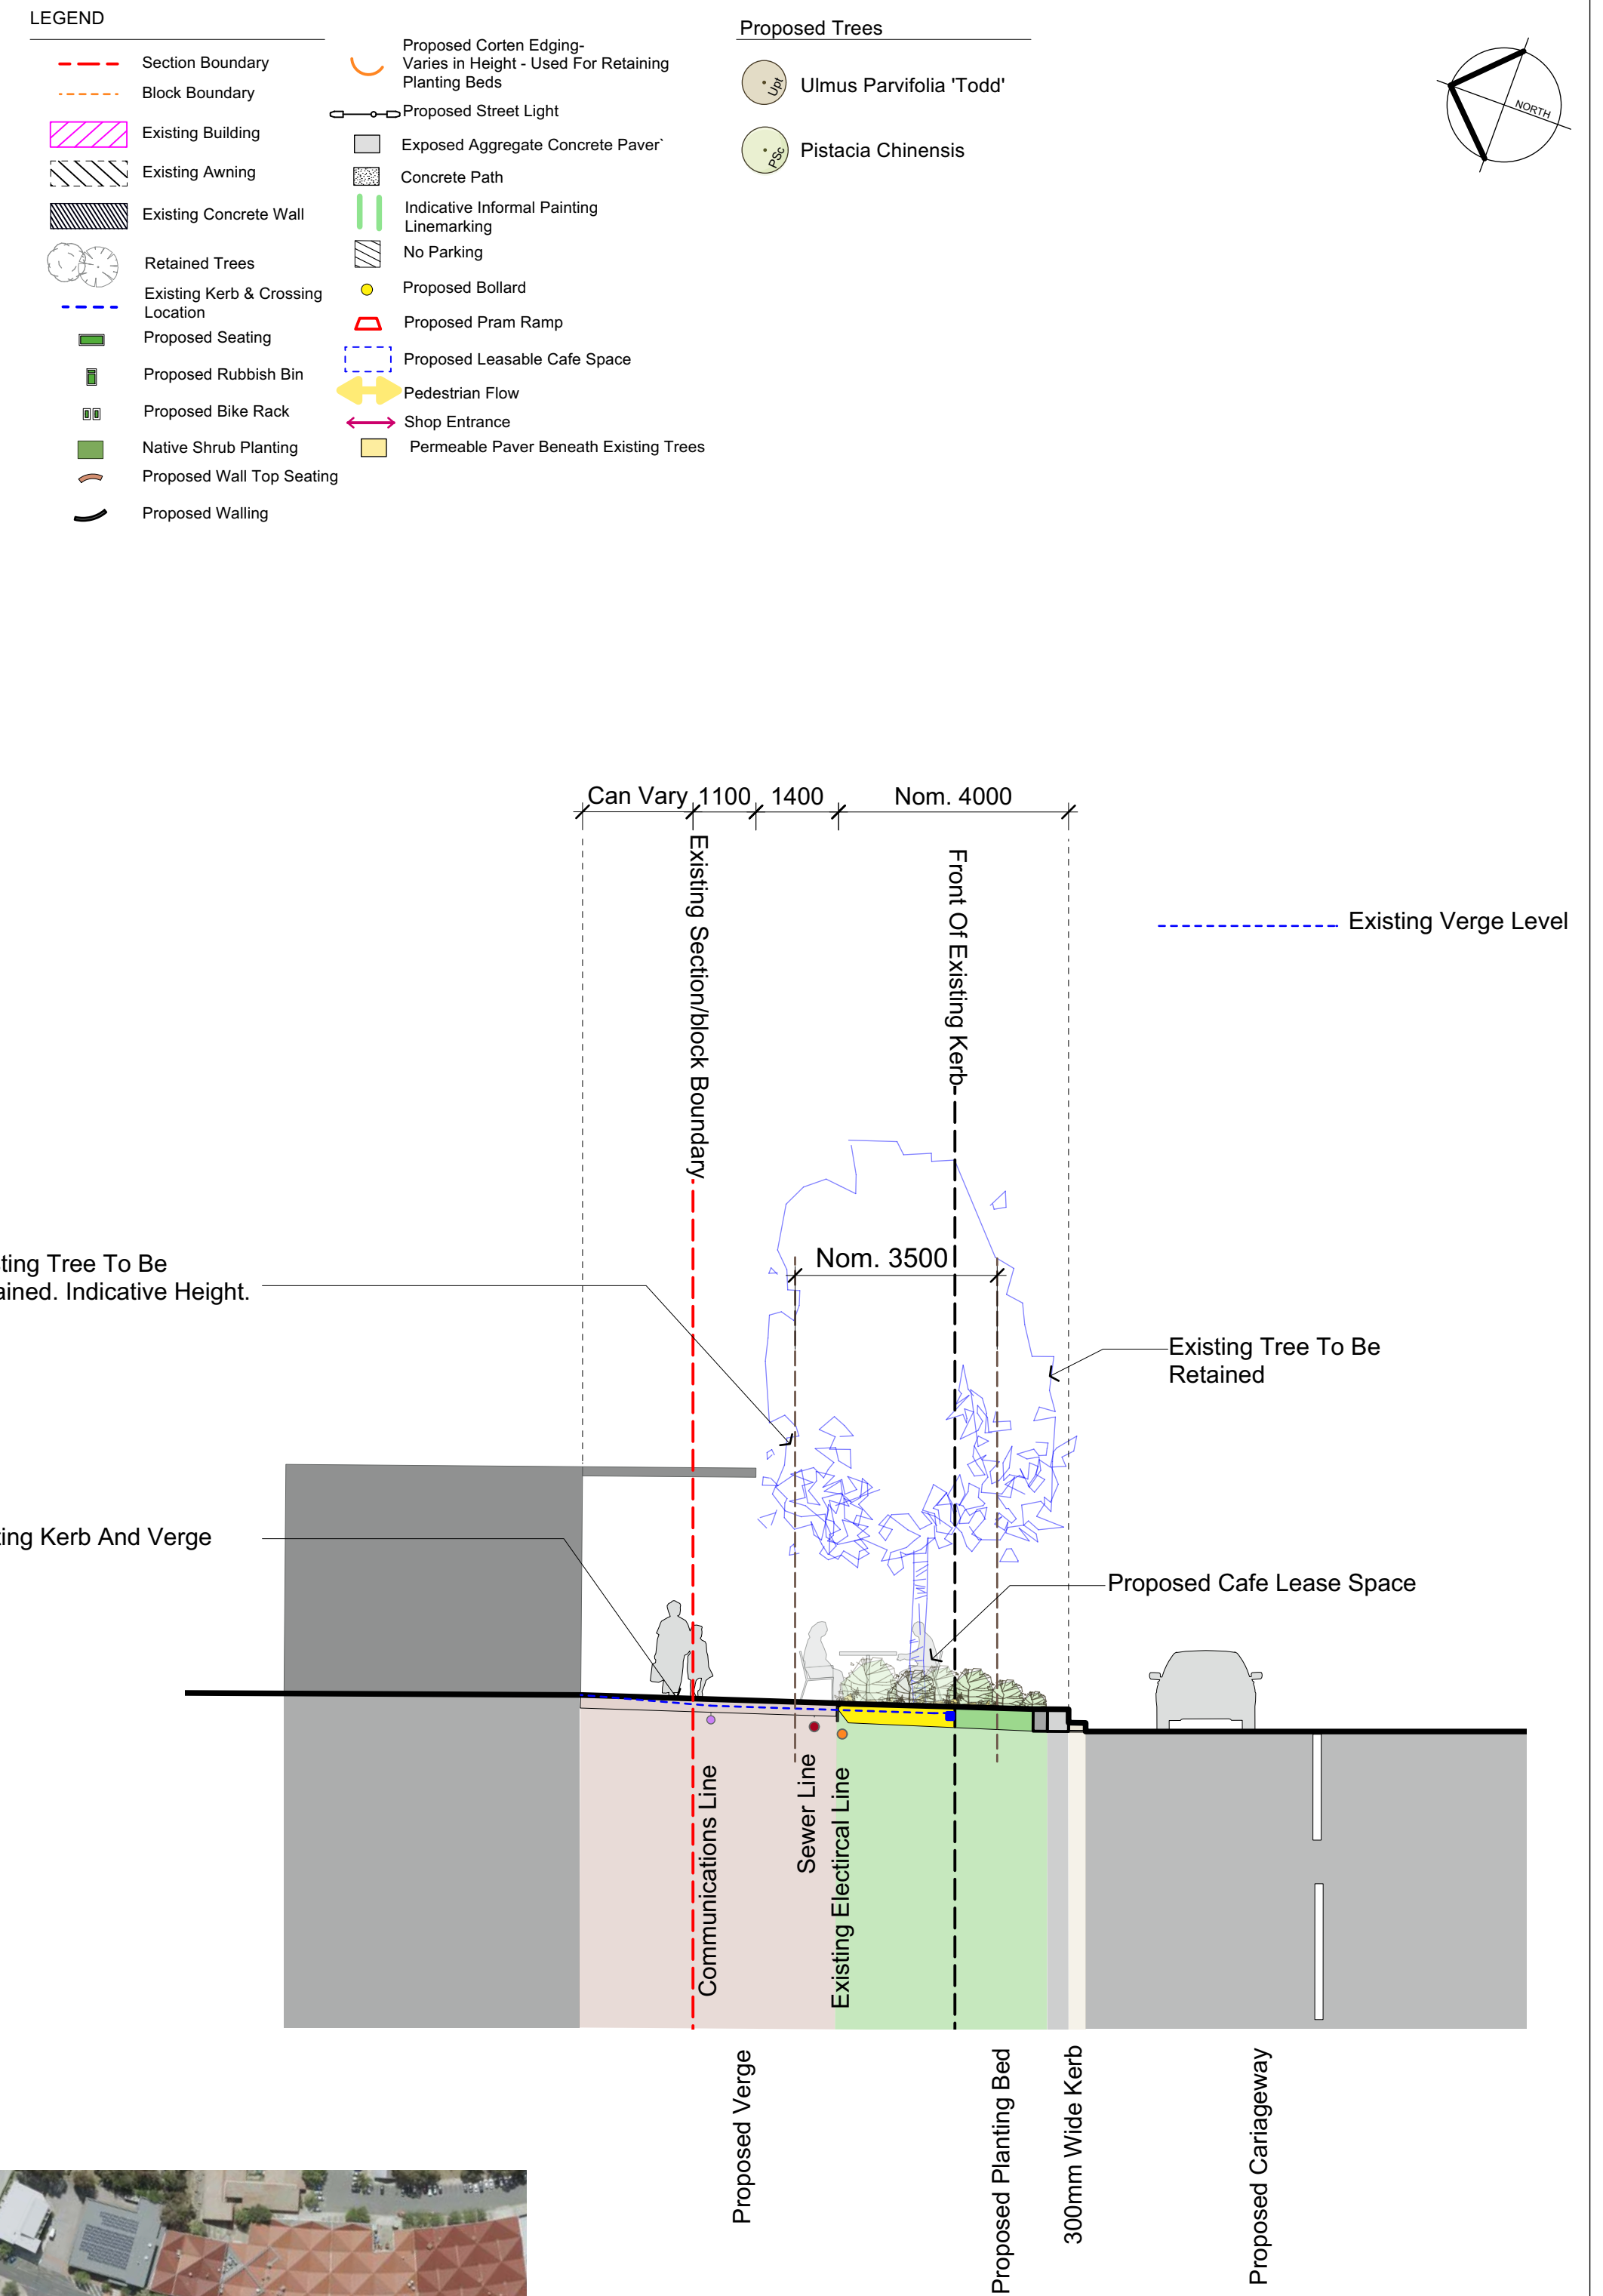

3 Hardwick Crescent Section
1:100 @ A1

REVISION

D	Issue for Consultation	02/08/22	RA
C	Issue for Consultation	26/07/22	RA
B	Issue for Stakeholder Engagement	20/07/22	RA
A	Issue for Review	19/07/22	RA

ISSUE TYPE

DRAFT PRELIMINARY SKETCH PLAN

Drawn By CS MR GS
Checked By RA

SCALE

Scale at A1 1:250
Scale at A3 1:500

Scale at A1 1:100
Scale at A3 1:200

Figured dimensions shown on drawings take precedence over scaled dimensions. Do not scale off drawings

CONSULTANTS

Surveyor
Steger Associates
Arborist
Gold Leaf
QS
Turner & Townsend
Civil
Smec
Access mobility
SQC
Electrical Engineering
John Raineri and Associates
Geotech
ACT Geotech Engineers

CLIENT



Kippax Group Centre Improvements Landscape Plan - Public Consultation

Tait Network

PROJECT NUMBER
22/09

REVISION
D

DRAWING NUMBER
1006