


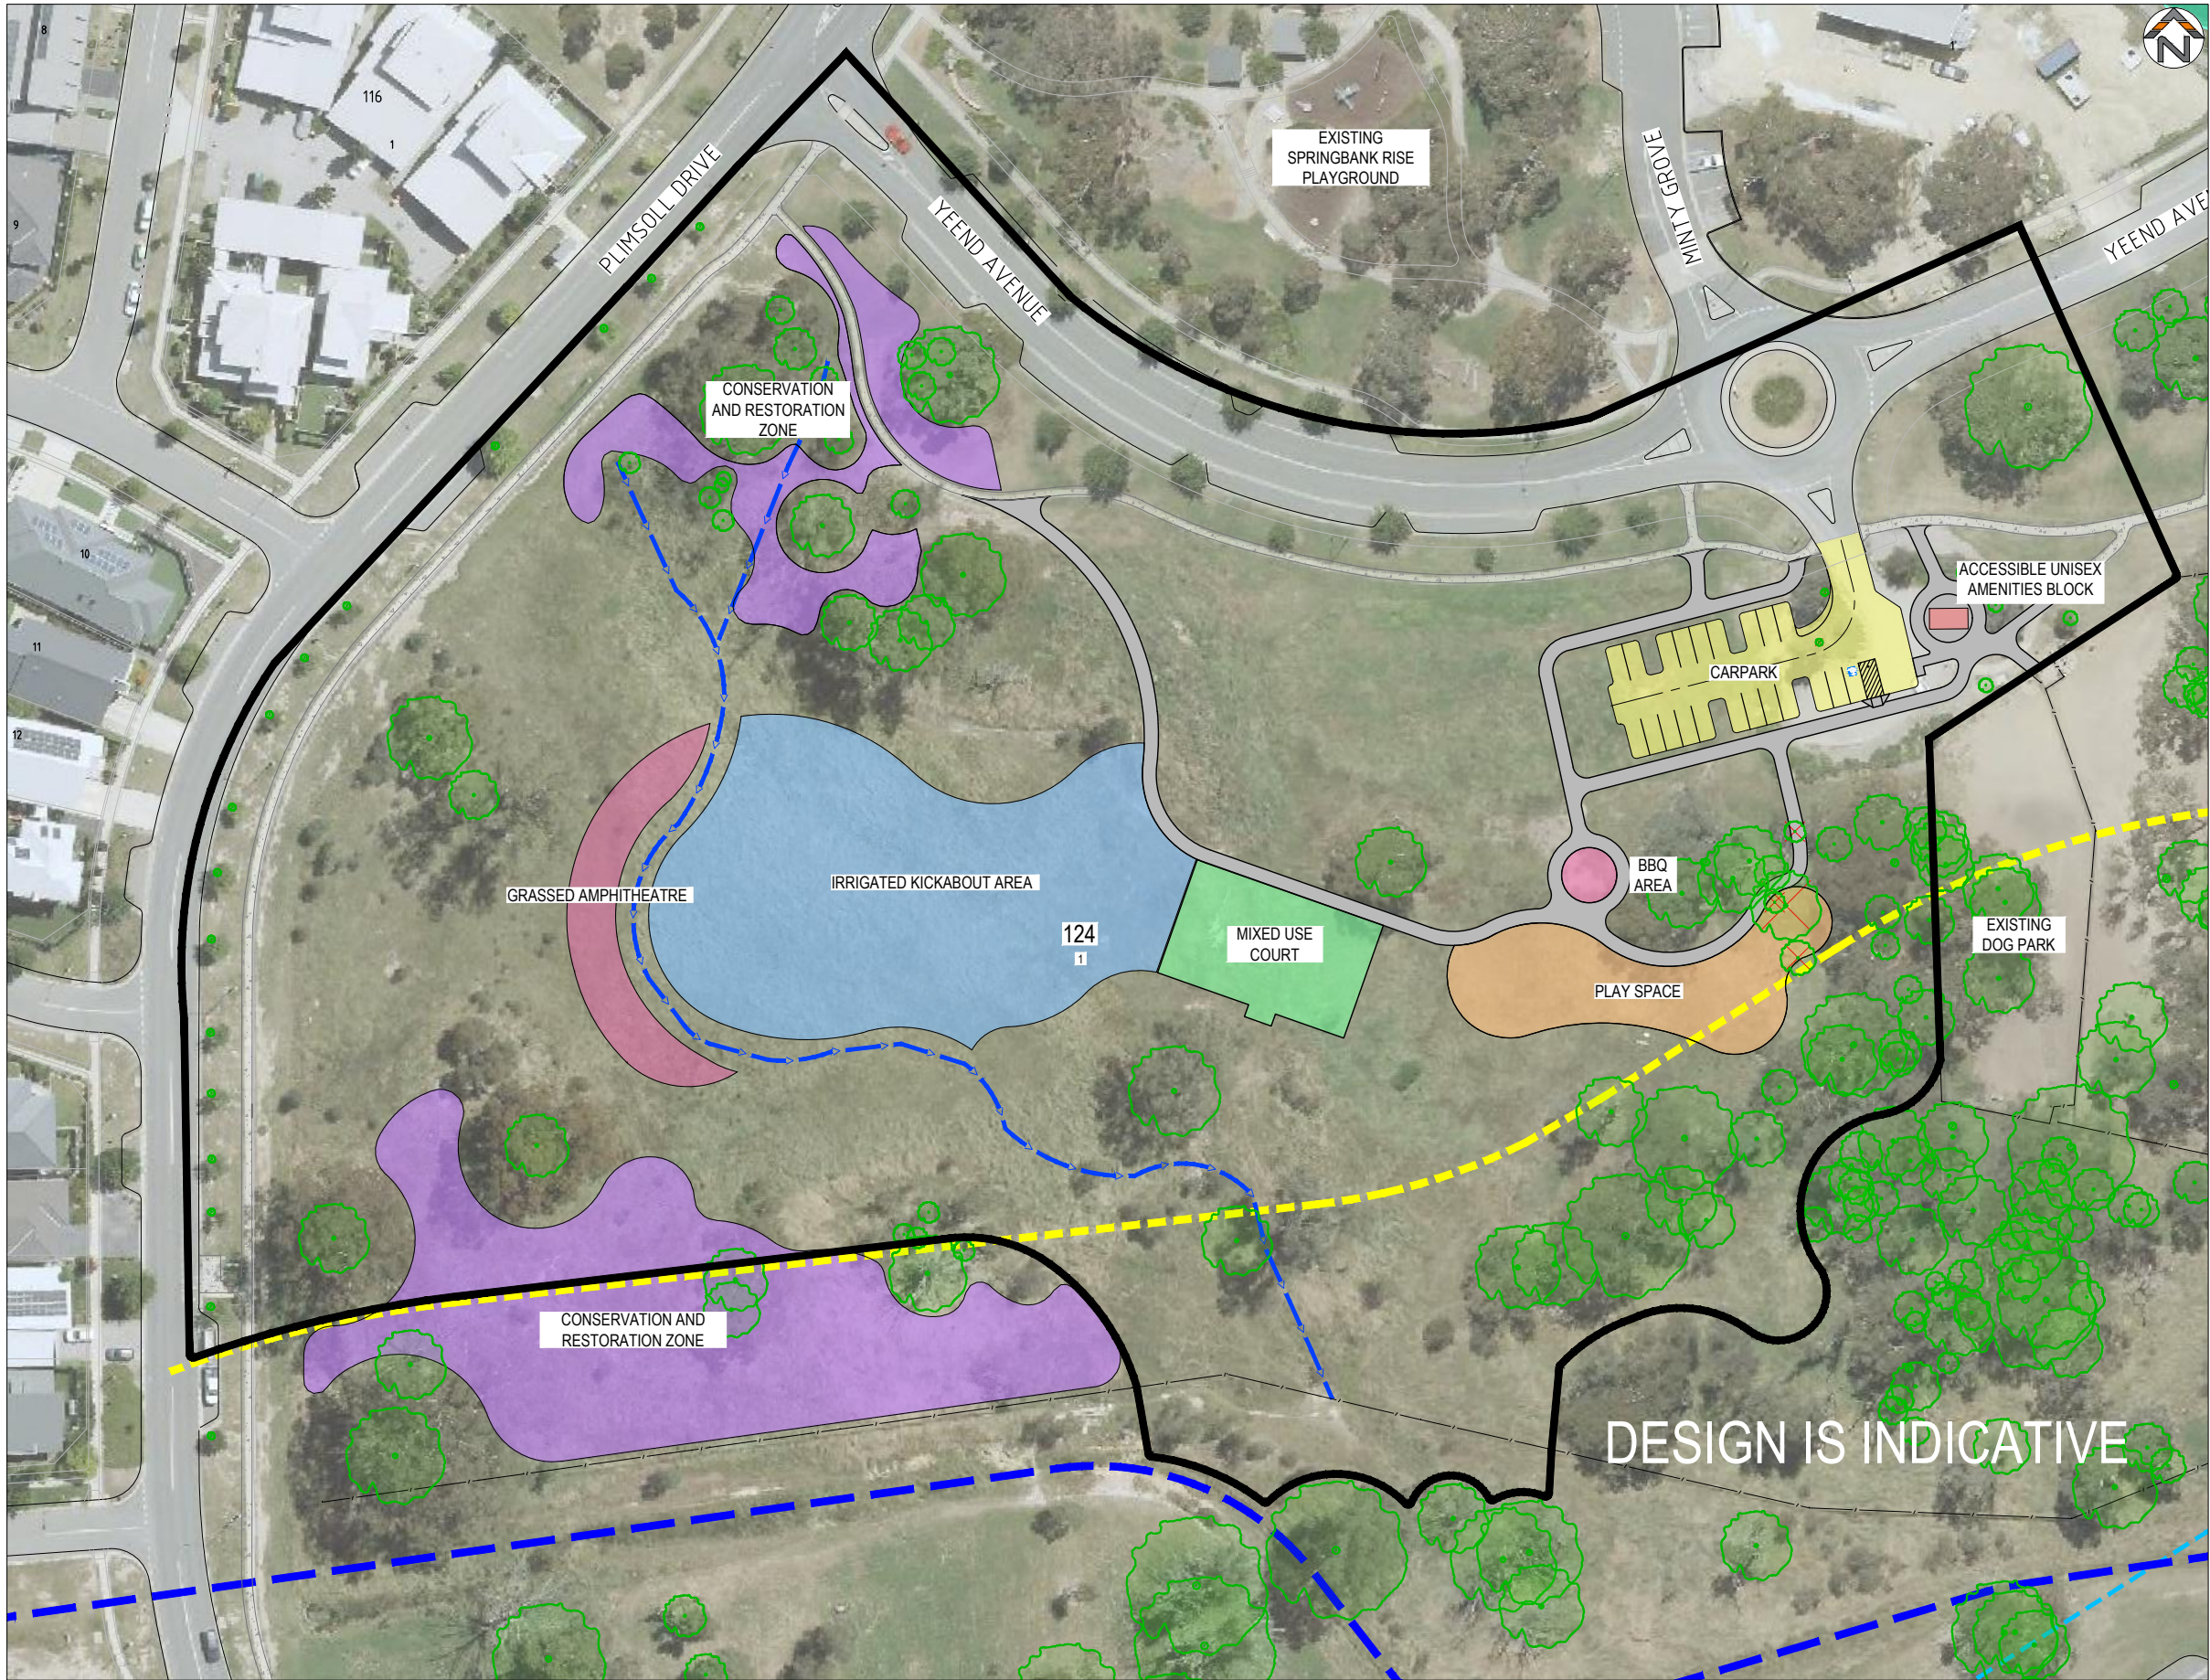

LEGEND

|     |                             |
|-----|-----------------------------|
| 124 | SECTION NUMBER              |
| 1   | BLOCK NUMBER                |
|     | WORKS BOUNDARY              |
|     | OUTER ASSET PROTECTION ZONE |
|     | EXISTING FLOODWAY           |
|     | FENCE                       |
|     | FUTURE WORKS BY OTHERS      |
|     | GRASSLAND SWALE             |
|     | BBQ AREA                    |
|     | PLAY SPACE                  |
|     | KICKABOUT AREA              |
|     | GRASSED AMPHITHEATRE        |
|     | CONSERVATION AREA           |
|     | ACCESSIBLE UNISEX TOILET    |
|     | CARPARK                     |
|     | MIXED USE COURT             |
|     | PROPOSED PAVEMENT           |
|     | EXISTING PAVEMENT           |
|     | EXISTING TREE               |
|     | TREE TO BE REMOVED          |

| REV. | DESCRIPTION                    | DRAWN | DESIGNED | VERIFIED | APPROVED | DATE       |
|------|--------------------------------|-------|----------|----------|----------|------------|
| E    | REVISED PSP                    | KN    | JK       | AN       | AN       | 06.09.2022 |
| D    | FOR DA                         | KN    | JK       | AN       | AN       | 26.08.2022 |
| C    | UPDATED AS PER CLIENT COMMENTS | KN    | JK       | AN       | AN       | 12.08.2022 |
| B    | UPDATES TO PSP                 | KN    | JK       | DR       | AN       | 04.08.2022 |
| A    | PSP                            | KN    | JK       | DR       | DR       | 19.07.2022 |

|                     |                            |
|---------------------|----------------------------|
| LANDSCAPE ARCHITECT | <b>redbox design group</b> |
| DEVELOPER           |                            |
| LAND OWNER:         |                            |

CLIENT

**ACT**  
Government  
Transport Canberra and City Services

**INDESCO**  
INDESCO PTY LTD  
COT Level 5, 68 Northbourne Avenue  
CANBERRA CITY ACT 2601  
GPO Box 565 Canberra, ACT 2601  
(02) 6285 1022

**www.indesco.com.au**  
ABN: 37 008 581 066

PROJECT TITLE

**CASEY COMMUNITY RECREATION PARK (CRP)**

BLOCK 1  
SECTION 124 CASEY

CLIENT  
**TCCS**

DRAWING STATUS  
**FOR APPROVAL**

|                  |                              |              |
|------------------|------------------------------|--------------|
| SCALE<br>1:500m  | COORDINATE SYSTEM<br>GDA2020 | DATUM<br>AHD |
| SHEET SIZE<br>A1 | PROJECT NUMBER<br>8747-01    |              |

DRAWING TITLE  
**GENERAL ARRANGEMENT PROPOSED DESIGN**

DRAWING NUMBER  
**020**

REVISION  
**E**





LEGEND

|     |                             |
|-----|-----------------------------|
| 124 | SECTION NUMBER              |
| 1   | BLOCK NUMBER                |
|     | WORKS BOUNDARY              |
|     | OUTER ASSET PROTECTION ZONE |
|     | EXISTING FLOODWAY           |
|     | FENCE                       |
|     | FUTURE WORKS BY OTHERS      |
|     | GRASSLAND SWALE             |
|     | BBQ AREA                    |
|     | PLAY SPACE                  |
|     | KICKABOUT AREA              |
|     | GRASSED AMPHITHEATRE        |
|     | CONSERVATION AREA           |
|     | COMMUNITY FACILITIES        |
|     | ACCESSIBLE UNISEX TOILET    |
|     | CARPARK                     |
|     | MIXED USE COURT             |
|     | CRICKET NETS                |
|     | FITNESS EQUIPMENT CIRCUIT   |
|     | PUMP TRACK                  |
|     | PROPOSED PAVEMENT           |
|     | EXISTING PAVEMENT           |
|     | EXISTING TREE               |
|     | TREE TO BE REMOVED          |



| REV. | DESCRIPTION                    | DRAWN | DESIGNED | VERIFIED | APPROVED | DATE       |
|------|--------------------------------|-------|----------|----------|----------|------------|
| D    | REVISED PSP                    | KN    | JK       | AN       | AN       | 06.09.2022 |
| C    | FOR DA                         | KN    | JK       | AN       | AN       | 26.08.2022 |
| B    | UPDATED AS PER CLIENT COMMENTS | KN    | JK       | AN       | AN       | 12.08.2022 |
| A    | PSP                            | KN    | JK       | DR       | DR       | 19.07.2022 |

|                     |                            |
|---------------------|----------------------------|
| LANDSCAPE ARCHITECT | <b>redbox design group</b> |
| DEVELOPER           |                            |
| LAND OWNER:         |                            |

CLIENT

Transport Canberra and City Services

**INDESCO**

INDESCO PTY LTD  
COT Level 5, 88 Northbourne Avenue  
CANBERRA CITY ACT 2601  
GPO Box 565 Canberra, ACT 2601  
(02) 6285 1022

www.indesco.com.au  
ABN: 37 008 581 066

PROJECT TITLE

**CASEY COMMUNITY RECREATION PARK (CRP)**

BLOCK 1  
SECTION 124 CASEY

|                   |              |
|-------------------|--------------|
| CLIENT            | TCCS         |
| DRAWING STATUS    | FOR APPROVAL |
| SCALE             | 1:500m       |
| COORDINATE SYSTEM | GDA2020      |
| DATUM             | AHD          |
| SHEET SIZE        | A1           |
| PROJECT NUMBER    | 8747-01      |

|                |                                                           |
|----------------|-----------------------------------------------------------|
| DRAWING TITLE  | GENERAL ARRANGEMENT<br>MASTER PLAN AND<br>FUTURE DELIVERY |
| DRAWING NUMBER | 021                                                       |
| REVISION       | D                                                         |