


STAGE 1 COURTYARD UPGRADE

TAKE AWAY & DYNOMITE RECORDS

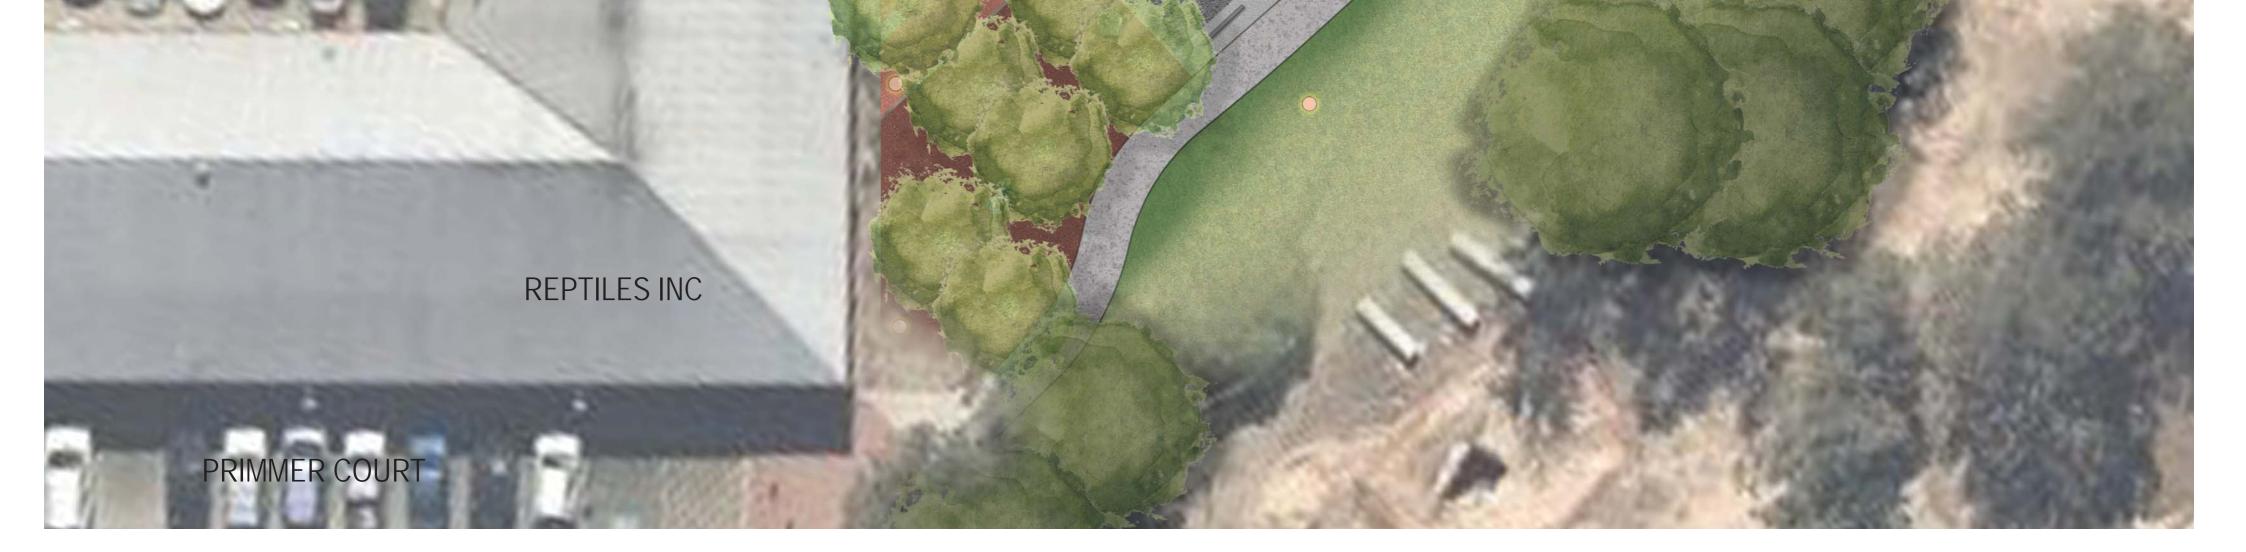

0



KAMBAH VILLAGE REFURBISHMENT STAGE 2 PRE TENDER INDICATIVE PLAN 2017-2019



-05

5





TAKE AWAY & DYNOMITE RECORDS




8

4

in the second second

⁵

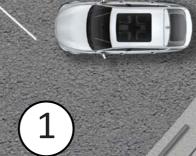

6



(2)

-25-

3

9

-



KAMBAH VILLAGE REFURBISHMENT STAGE 2 PRE TENDER INDICATIVE PLAN 2017-2019








STAIR ACCESS

REPTILES INC

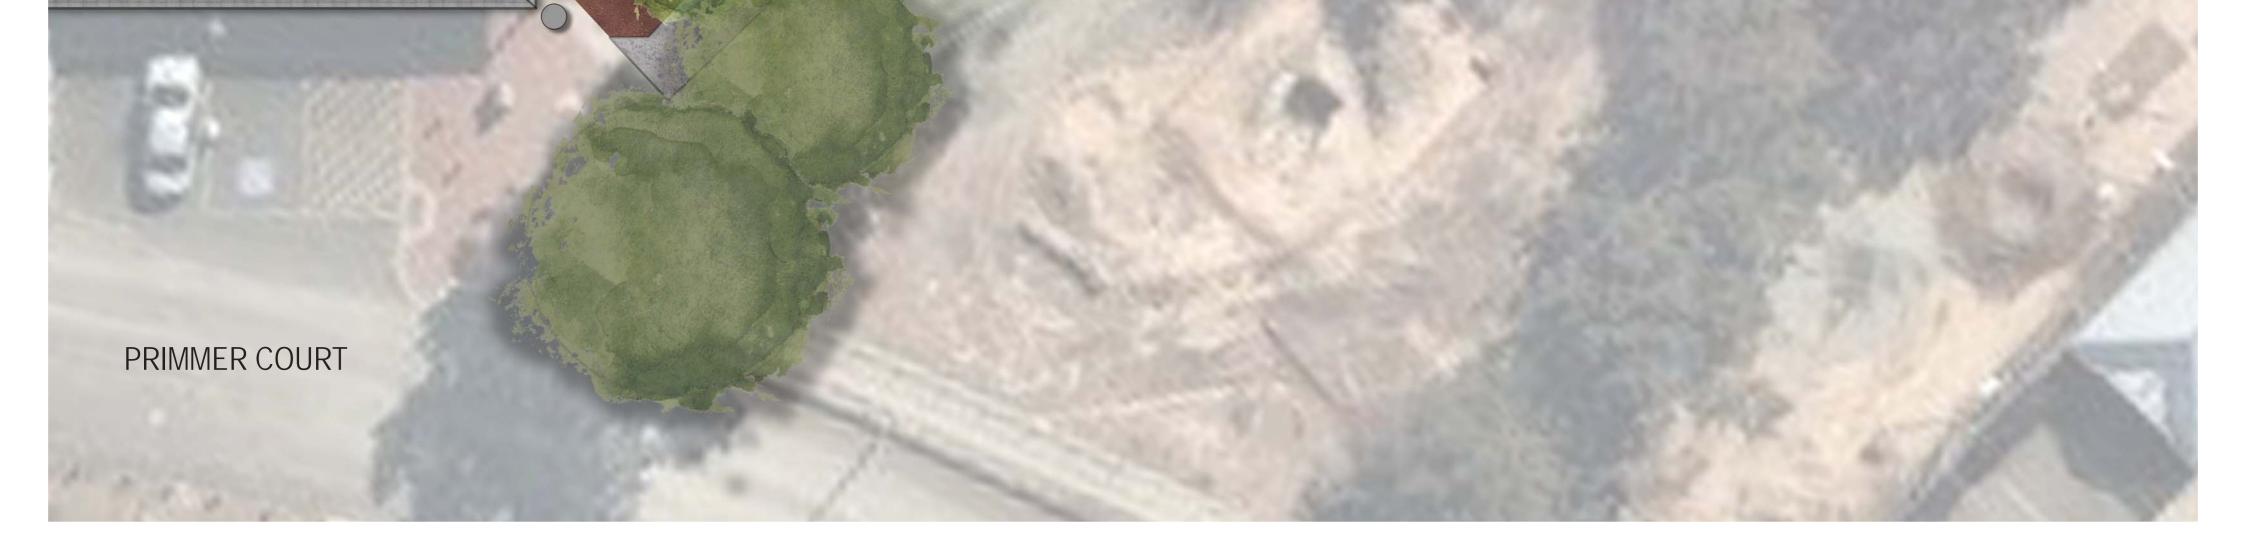

KAMBAH VILLAGE REFURBISHMENT STAGE 2 PRE TENDER INDICATIVE PLAN 2017-2019





(1)






10

RERTILES INC




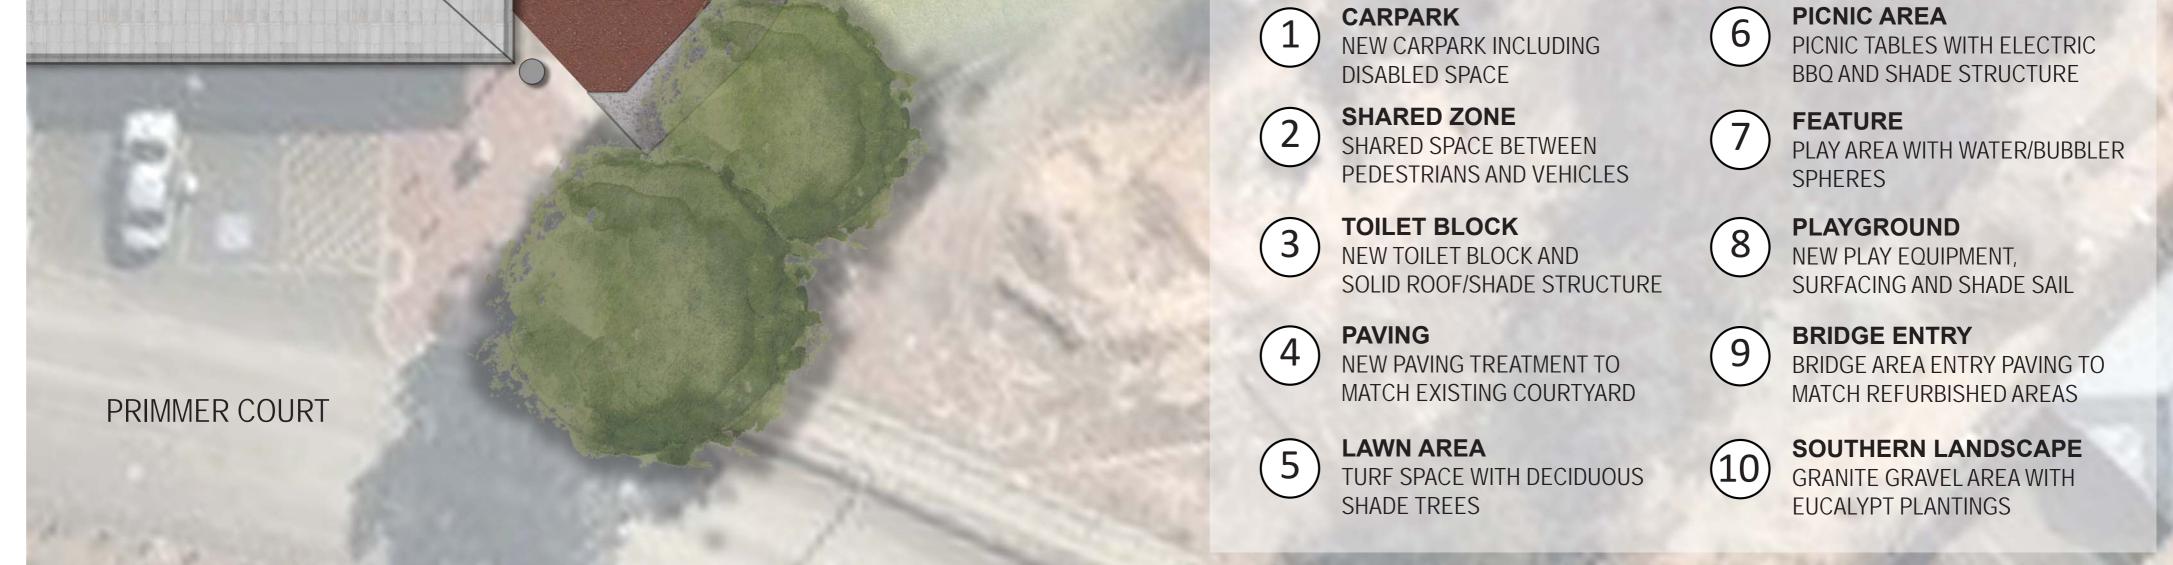

KAMBAH VILLAGE REFURBISHMENT STAGE 2 PRE TENDER INDICATIVE PLAN 2017-2019





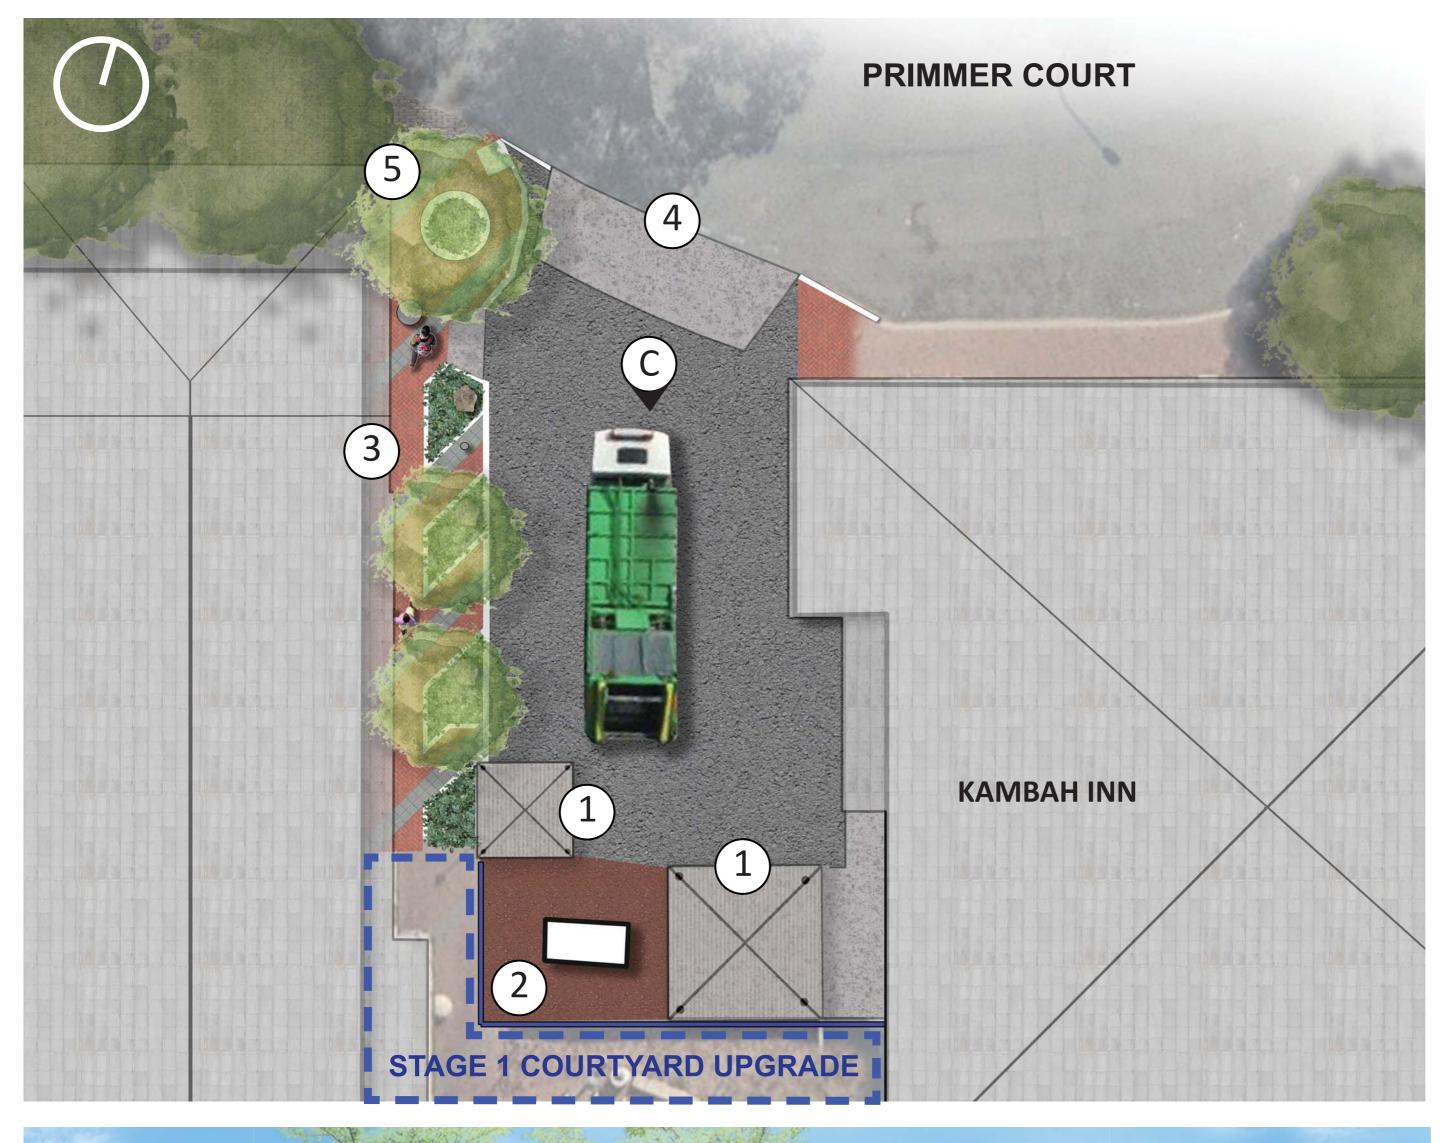

SUBSTATION EXISTING SUBSTATION RETAINED, SURROUNDING SURFACE TO BE COMPACTED DECOMPOSED GRANITE GRAVEL **PEDESTRIAN CORRIDOR** AREAS OF PLANTING WITH DECIDUOUS TREES LOCATED IN EXISTING PAVED AREA. NEW PAVING BANDING THROUGH EXISTING RED BRICK PAVING TO MATCH EXISTING COURTYARD

NEW COVERED BIN ENCLOSURES TO HOUSE TENANT HOPPERS



1

2

3


VERGE CROSSING

BIN ENCLOSURES


AND KEGS

NEW VERGE CROSSING TO ALLOW GARBAGE TRUCK ENTRY TO SERVICE AREA



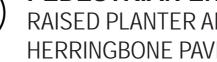

RAISED PLANTER AND SPHERE BOLLARD TO ENTRY -HERRINGBONE PAVING TO CONTINUE TO KERB

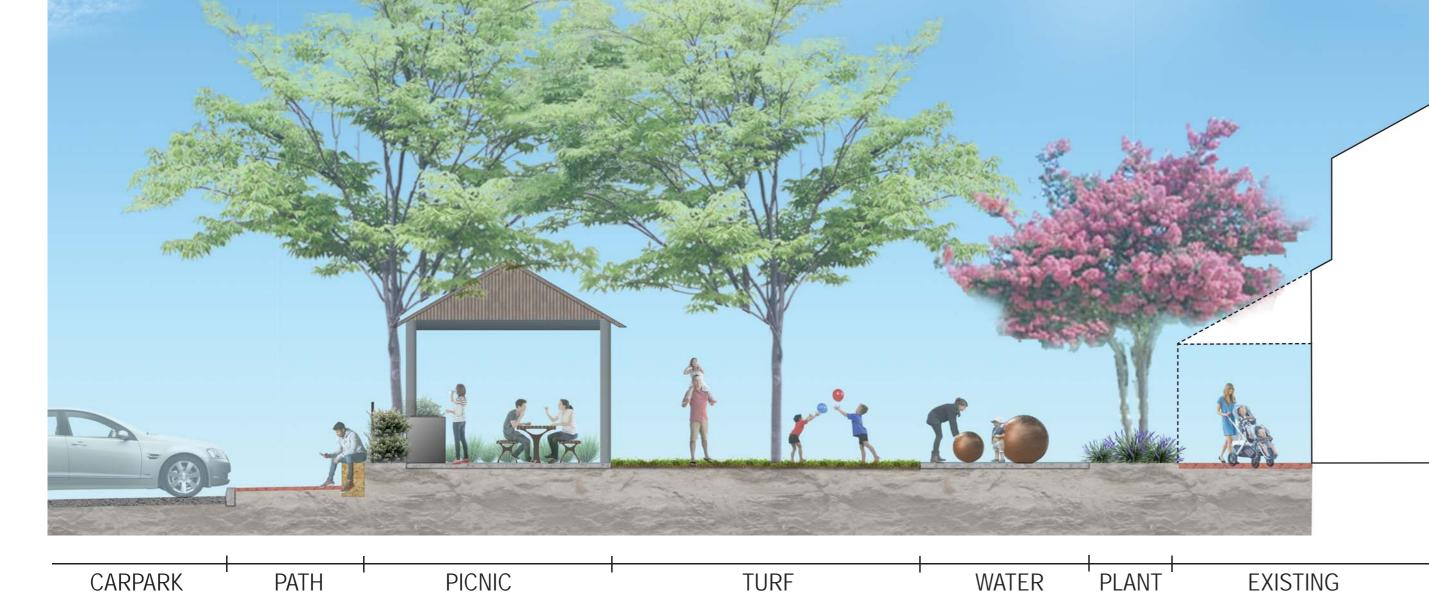

CARPARK

NEW 90 DEGREE CARPARKING OFF EXISTING PRIMMER COURT

PATH

SECTION A

NEW HERRINGBONE PATTERN PAVING ACCESS PATH FROM CARPARK TO SHOPS WITH STONE SEATING/RETAINING WALL

PICNIC

NEW PICNIC AREA WITH ELECTRIC BBQ, SHADE STRUCTURE, NATIVE PLANTINGS AND PICNIC SETTINGS TO MATCH COURTYARD

TURF

IRRIGATED TURF AREA WITH DECIDUOUS SHADE TREES

WATER

WATER PLAY AREA WITH BUBBLING WATER SPHERES

PLANT

PLANTING BEDS WITH FEATURE TREES

EXISTING

EXISTING UNDERCOVER WALKWAY CONNECTING TO NEW WORKS



SECTION B

PLAY

STONE WALL AND FENCING TO EXTENT OF NEW PLAYGROUND

PATH

NEW HERRINGBONE PATTERN PAVED 3m WIDE PATH CONNECTING TO EXISTING, ACCENT PLANTING AND SHADE TREES EITHER SIDE

PLANT

NEW PLANTED GARDEN BED SURROUNDING RETAINED EXISTING MATURE EUCALYPTUS WITH ROCK BOULDER VEHICLE BARRIER

SHARED ZONE

6m WIDE PEDESTRIAN-VEHICLE SHARED ZONE

PATH

CONCRETE PATH CONNECTING EXISTING CARPARK TO BRIDGE ENTRY

PLANT

PLANTING BEDS WITH NATIVE UNDERSTOREY AND FEATURE TREES



PLANT

PATH

ACTTAB

SECTION C

SERVICE AREA

RE-CONFIGURED SERVICE AREA INCLUDING NEW BIN ENCLOSURES AND NEW SURFACING SURROUNDING SUBSTATION. BIN ENCLOSURES TO FEATURE RURAL GRAPHICS TO WALLS AND DOORS, ROOFS TO MATCH PICNIC SHADE STRUCTURES

PLANT

NEW PLANTED GARDEN BED WITH COLUMNAR DECIDUOUS TREE PLANTING AND ROCK BOULDER VEHICLE BARRIER

PATH

EXISTING HERRINGBONE PAVING UPGRADED WITH MATCHING BANDING

KAMBAH VILLAGE REFURBISHMENT STAGE 2 PRE TENDER INDICATIVE PLAN 2017-2019

SERVICE AREA

KAMBAH INN

