

# KEY

- A

MAIN PLAYSPACE AREA TO INCLUDE A RANGE OF EQUIPMENT TYPOLOGIES TO CHALLENGE CHILDREN OF VARIOUS AGE AND ABILITY TO INCLUDE BALANCE, CLIMBING, SPINNING, SWINGING AND SOCIAL PLAY ELEMENTS
- B

STATIC EXERCISE EQUIPMENT AREA
- C

NATIVE PLANTING AREAS WITH BOULDER STEPPERS AND SWALE CROSSINGS THROUGHOUT PLAYGROUND
- D

CIRCULATION PATH
- E

STATEMENT CUSTOM PLAY COMBINATION UNIT MADE FROM NATURAL MATERIALS
- F

PLANTED EARTH MOUND WITH SLIDES, STEPPERS AND CLIMBING TO TOP
- G


SHADE SAILS
- H

CENTRAL GATHERING SPACE. CUSTOM PERGOLA PROVIDING PERMANENT SHADE, SEATING, PICNIC AND DRINKING FOUNTAIN
- I

SEATING PROVIDED THROUGHOUT THE PLAYSPACE
- J

TODDLER PLAY AREA CLOSE TO CENTRAL SEATING AREA WITH RECLAIMED NATURAL PLAY ELEMENTS FROM SITE, STOPPERS AND NGUNNAWAL THEMED CARVING
- K

GRASS KICK-AROUND AREA

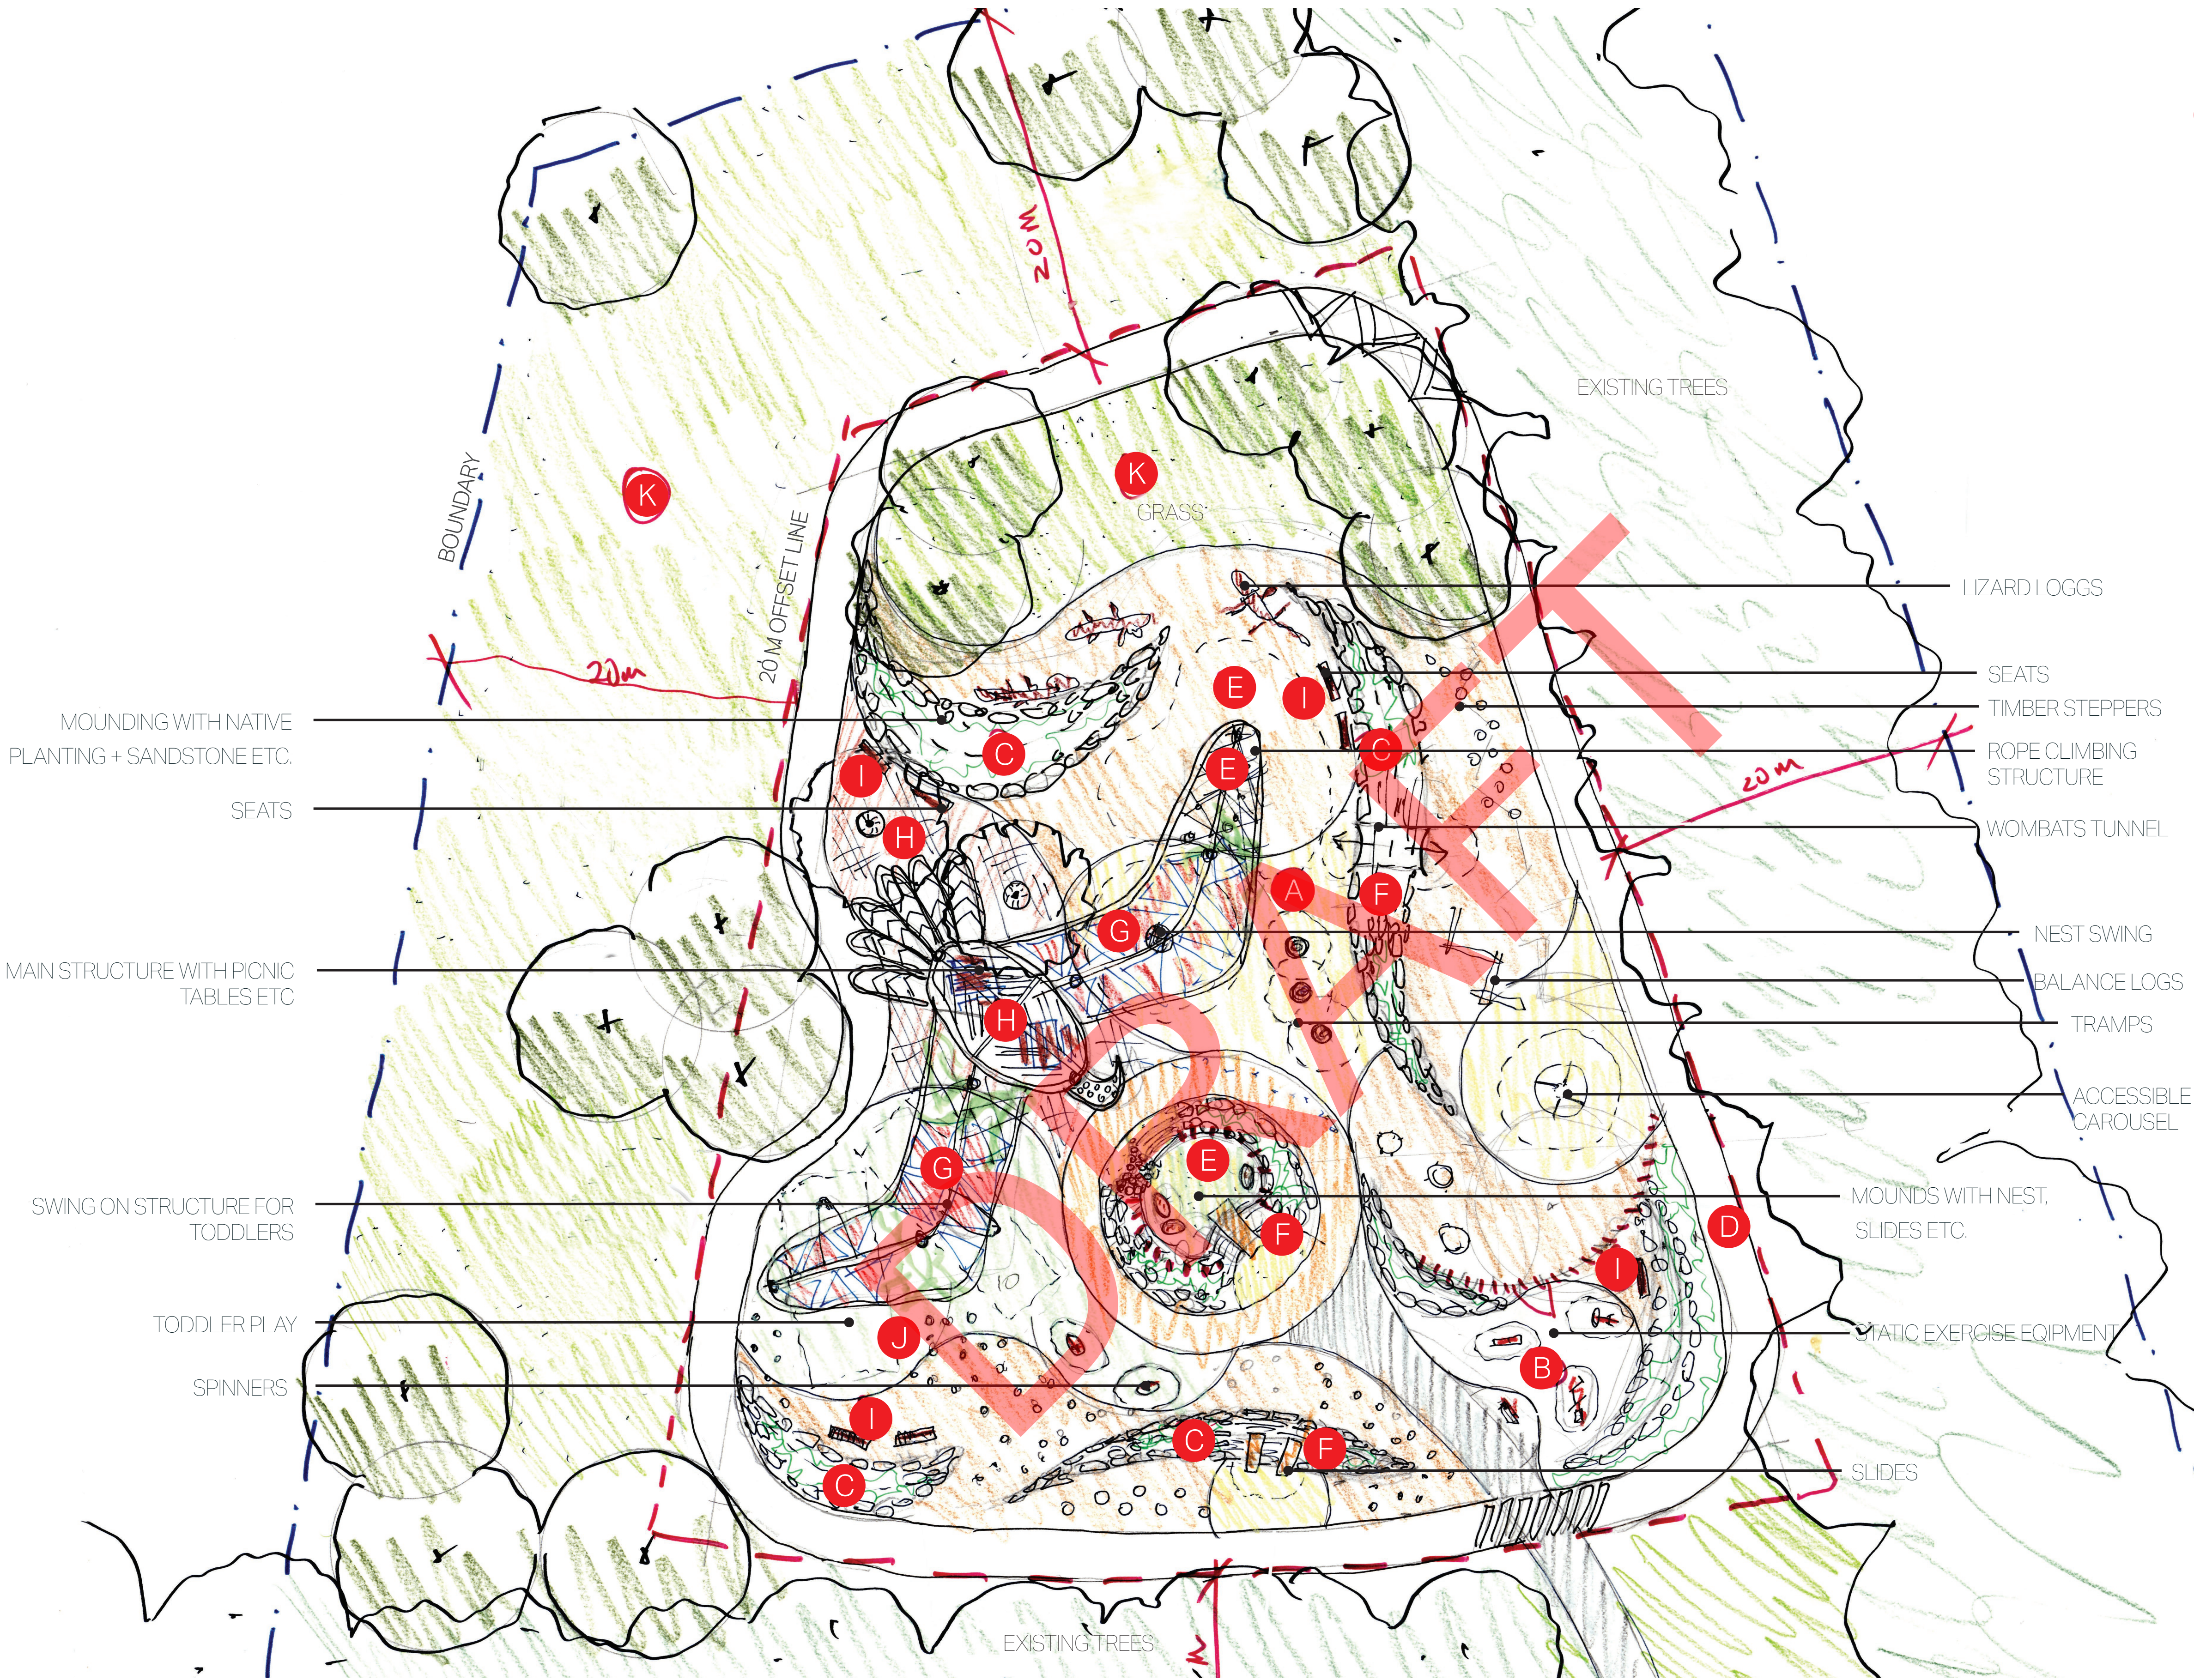

redbox design group

02 6280 4949 (tel)  
inbox@redboxdesigngroup.com.au

35 Kennedy Street Kingston ACT  
PO Box 4575 Kingston ACT 2604

watson 76 neighbourhood park

Concept Development

SK01 (B) 1:200@A1, 1:400@A3 03 MAY 2022  
SHEET 1 OF 2



