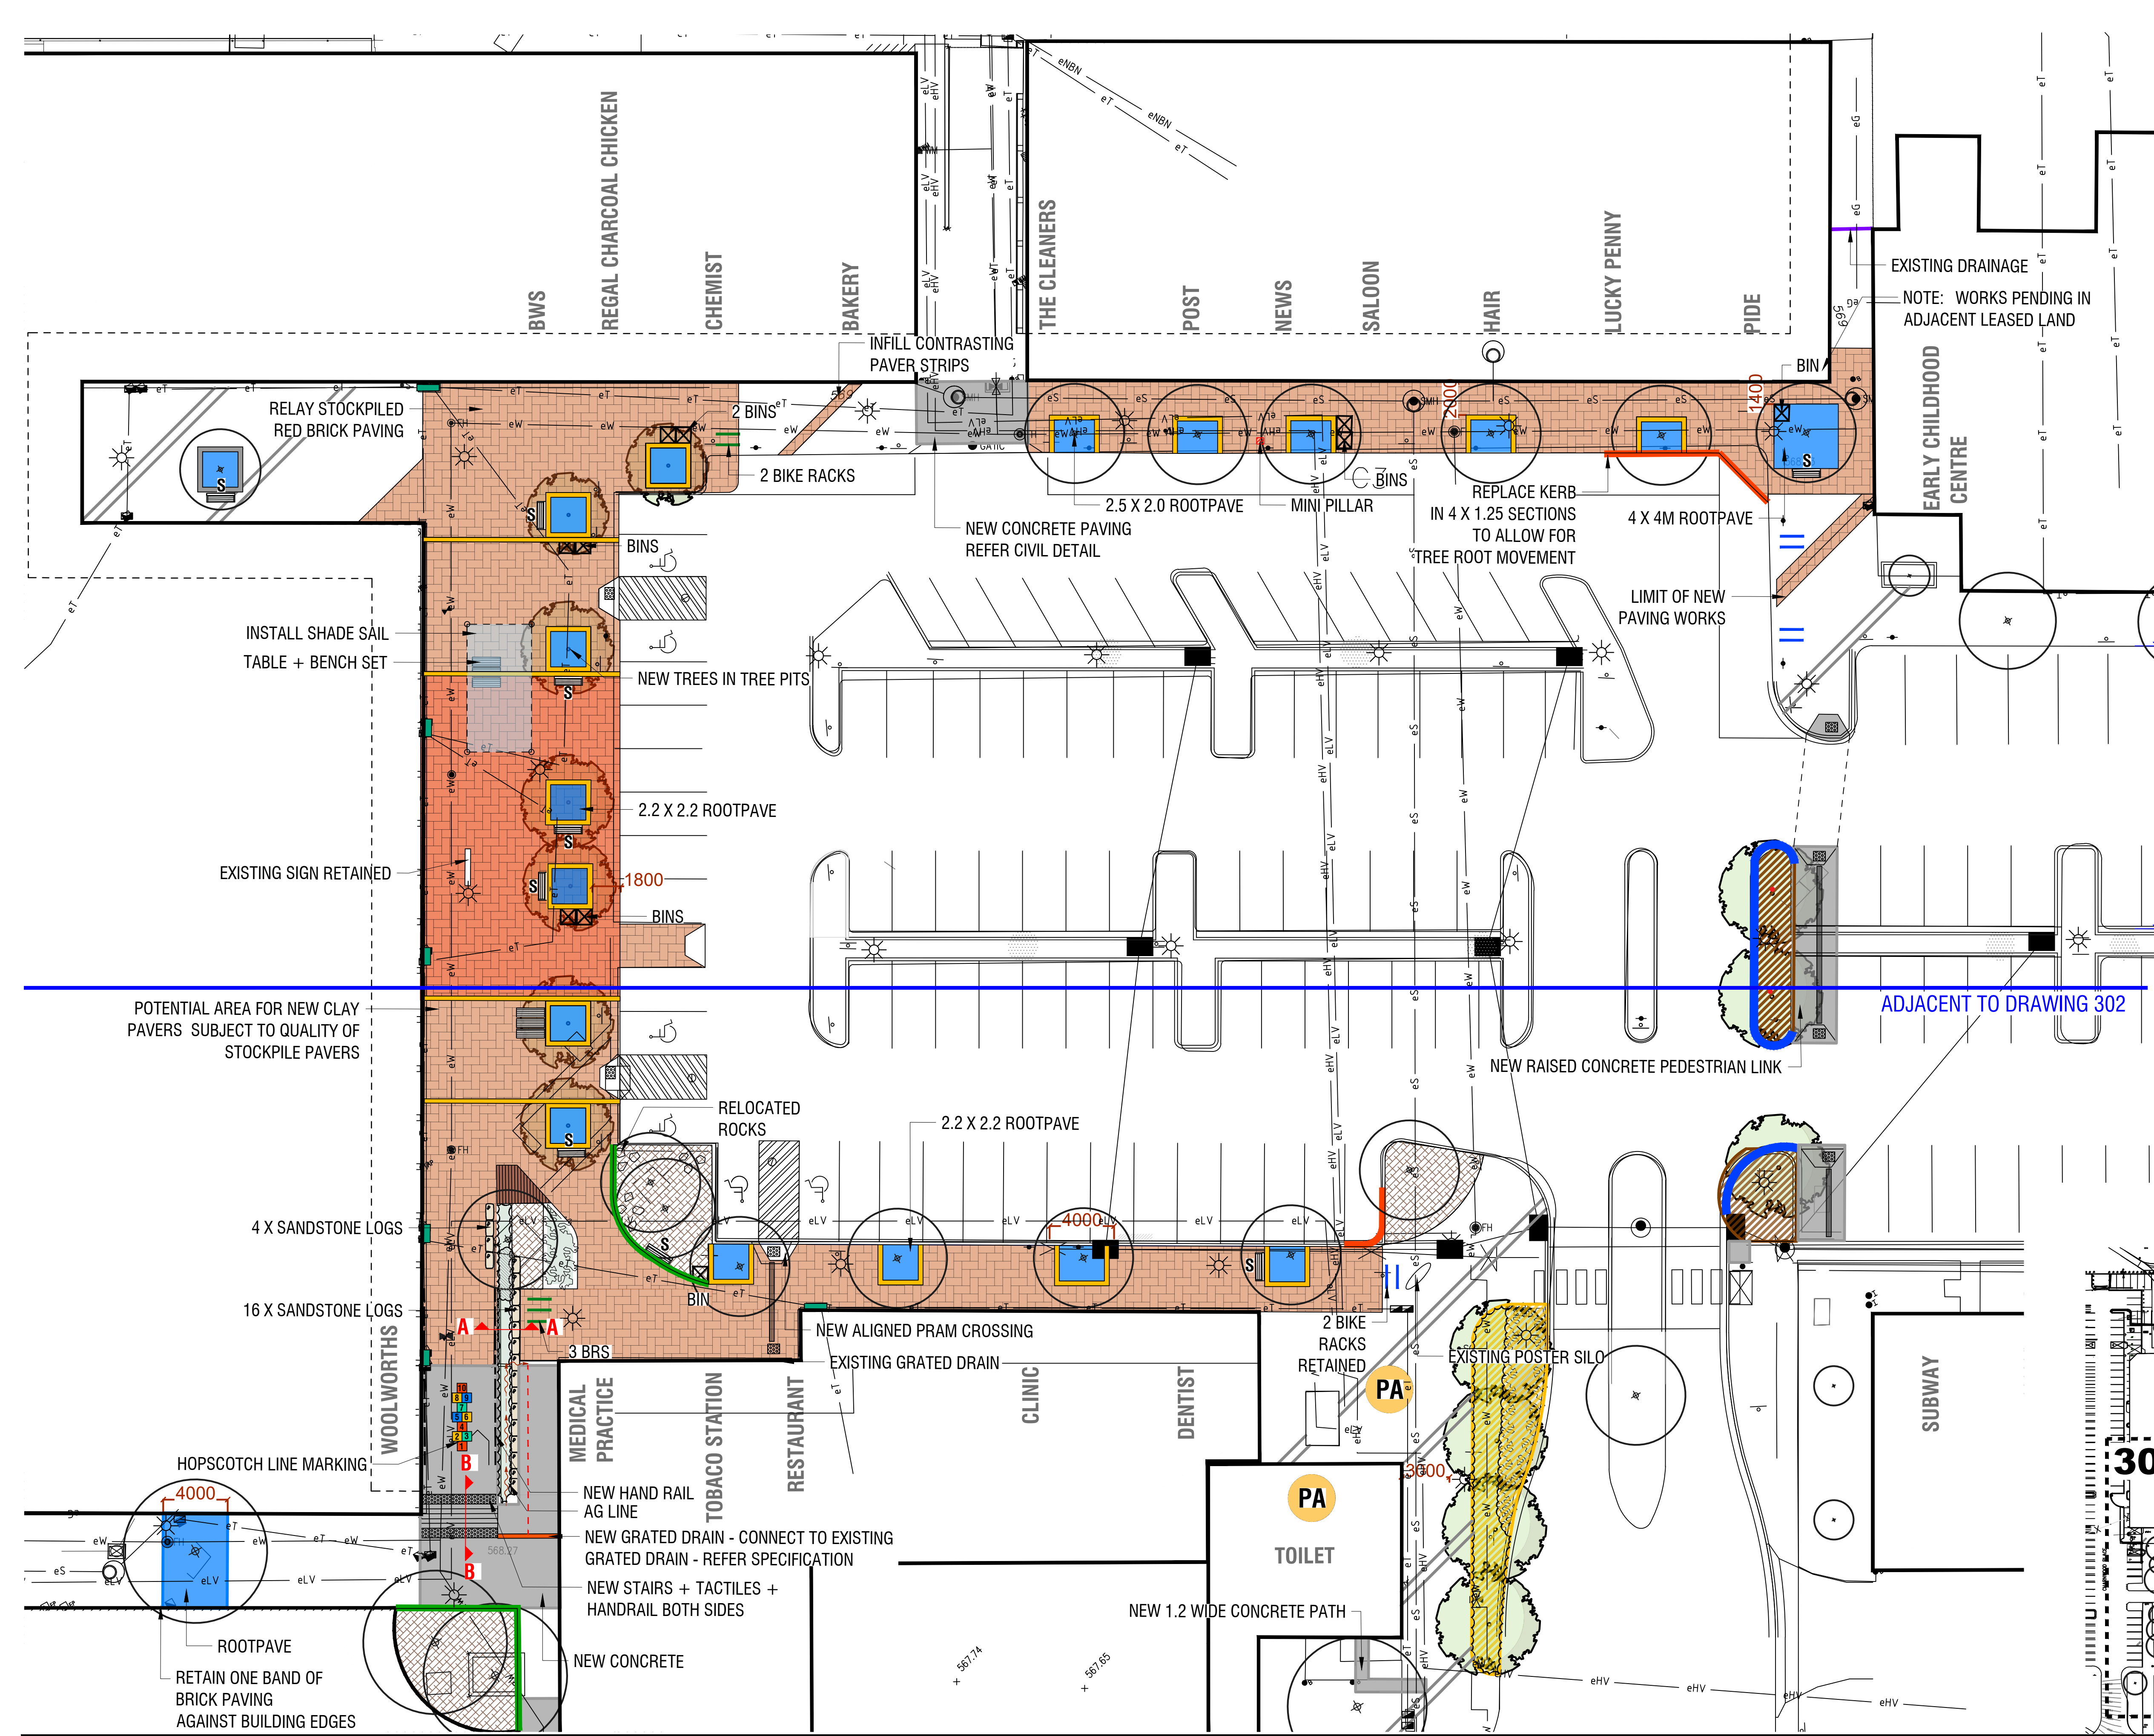
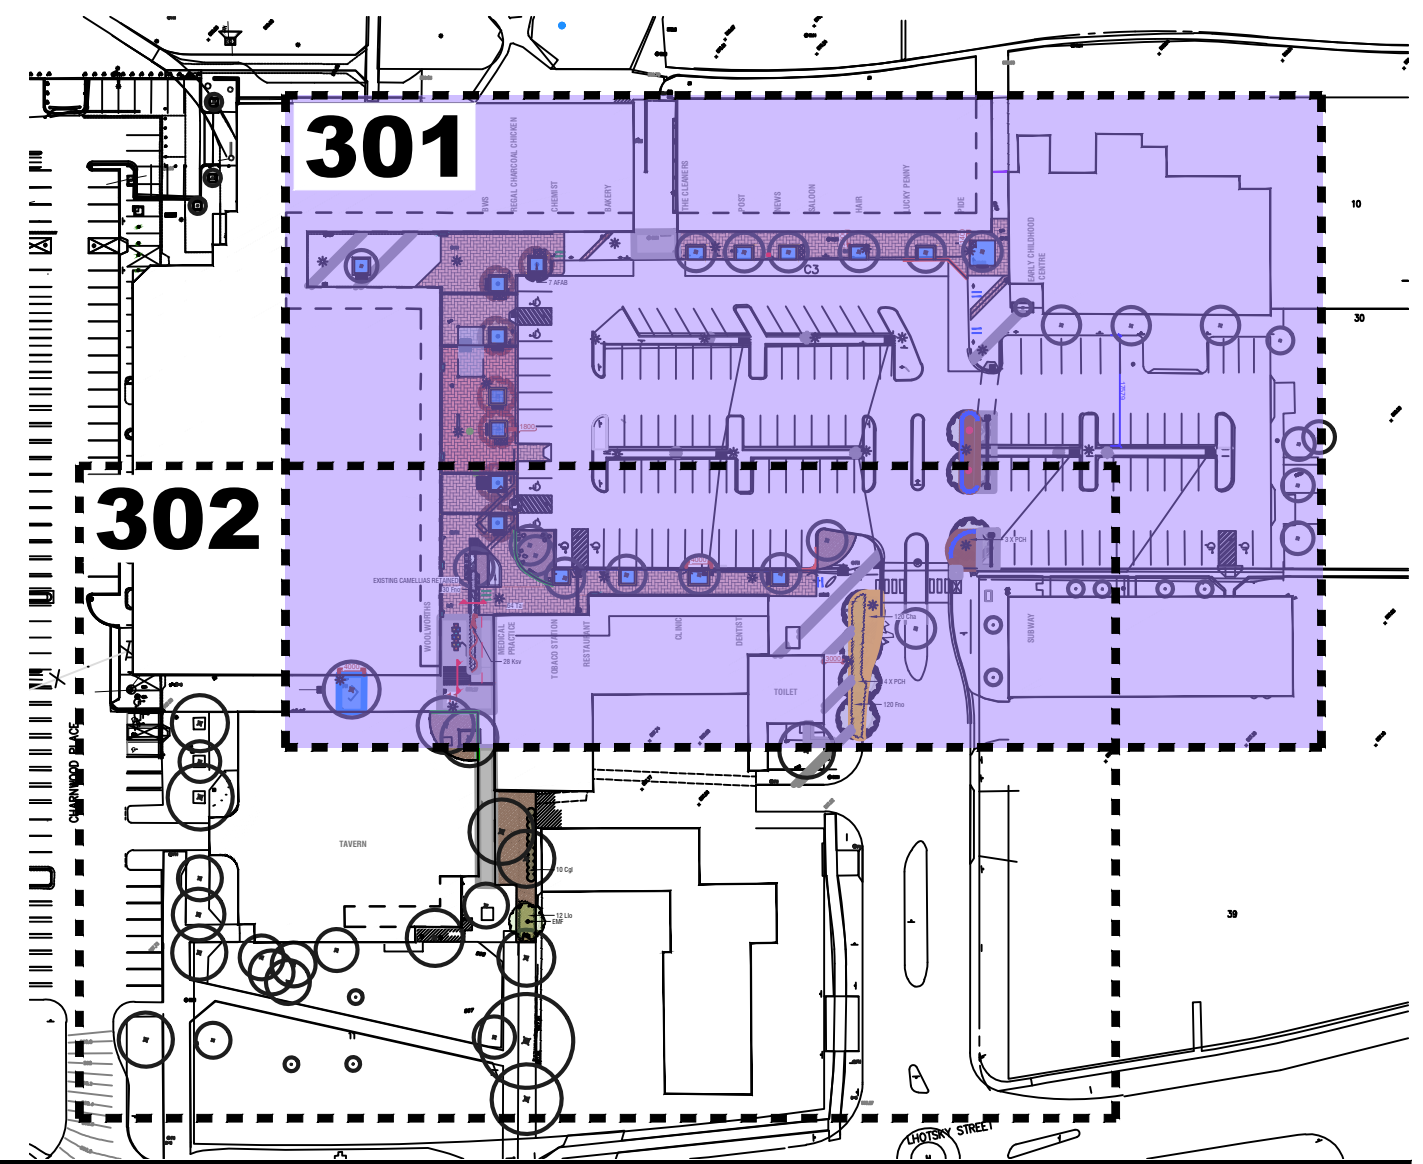
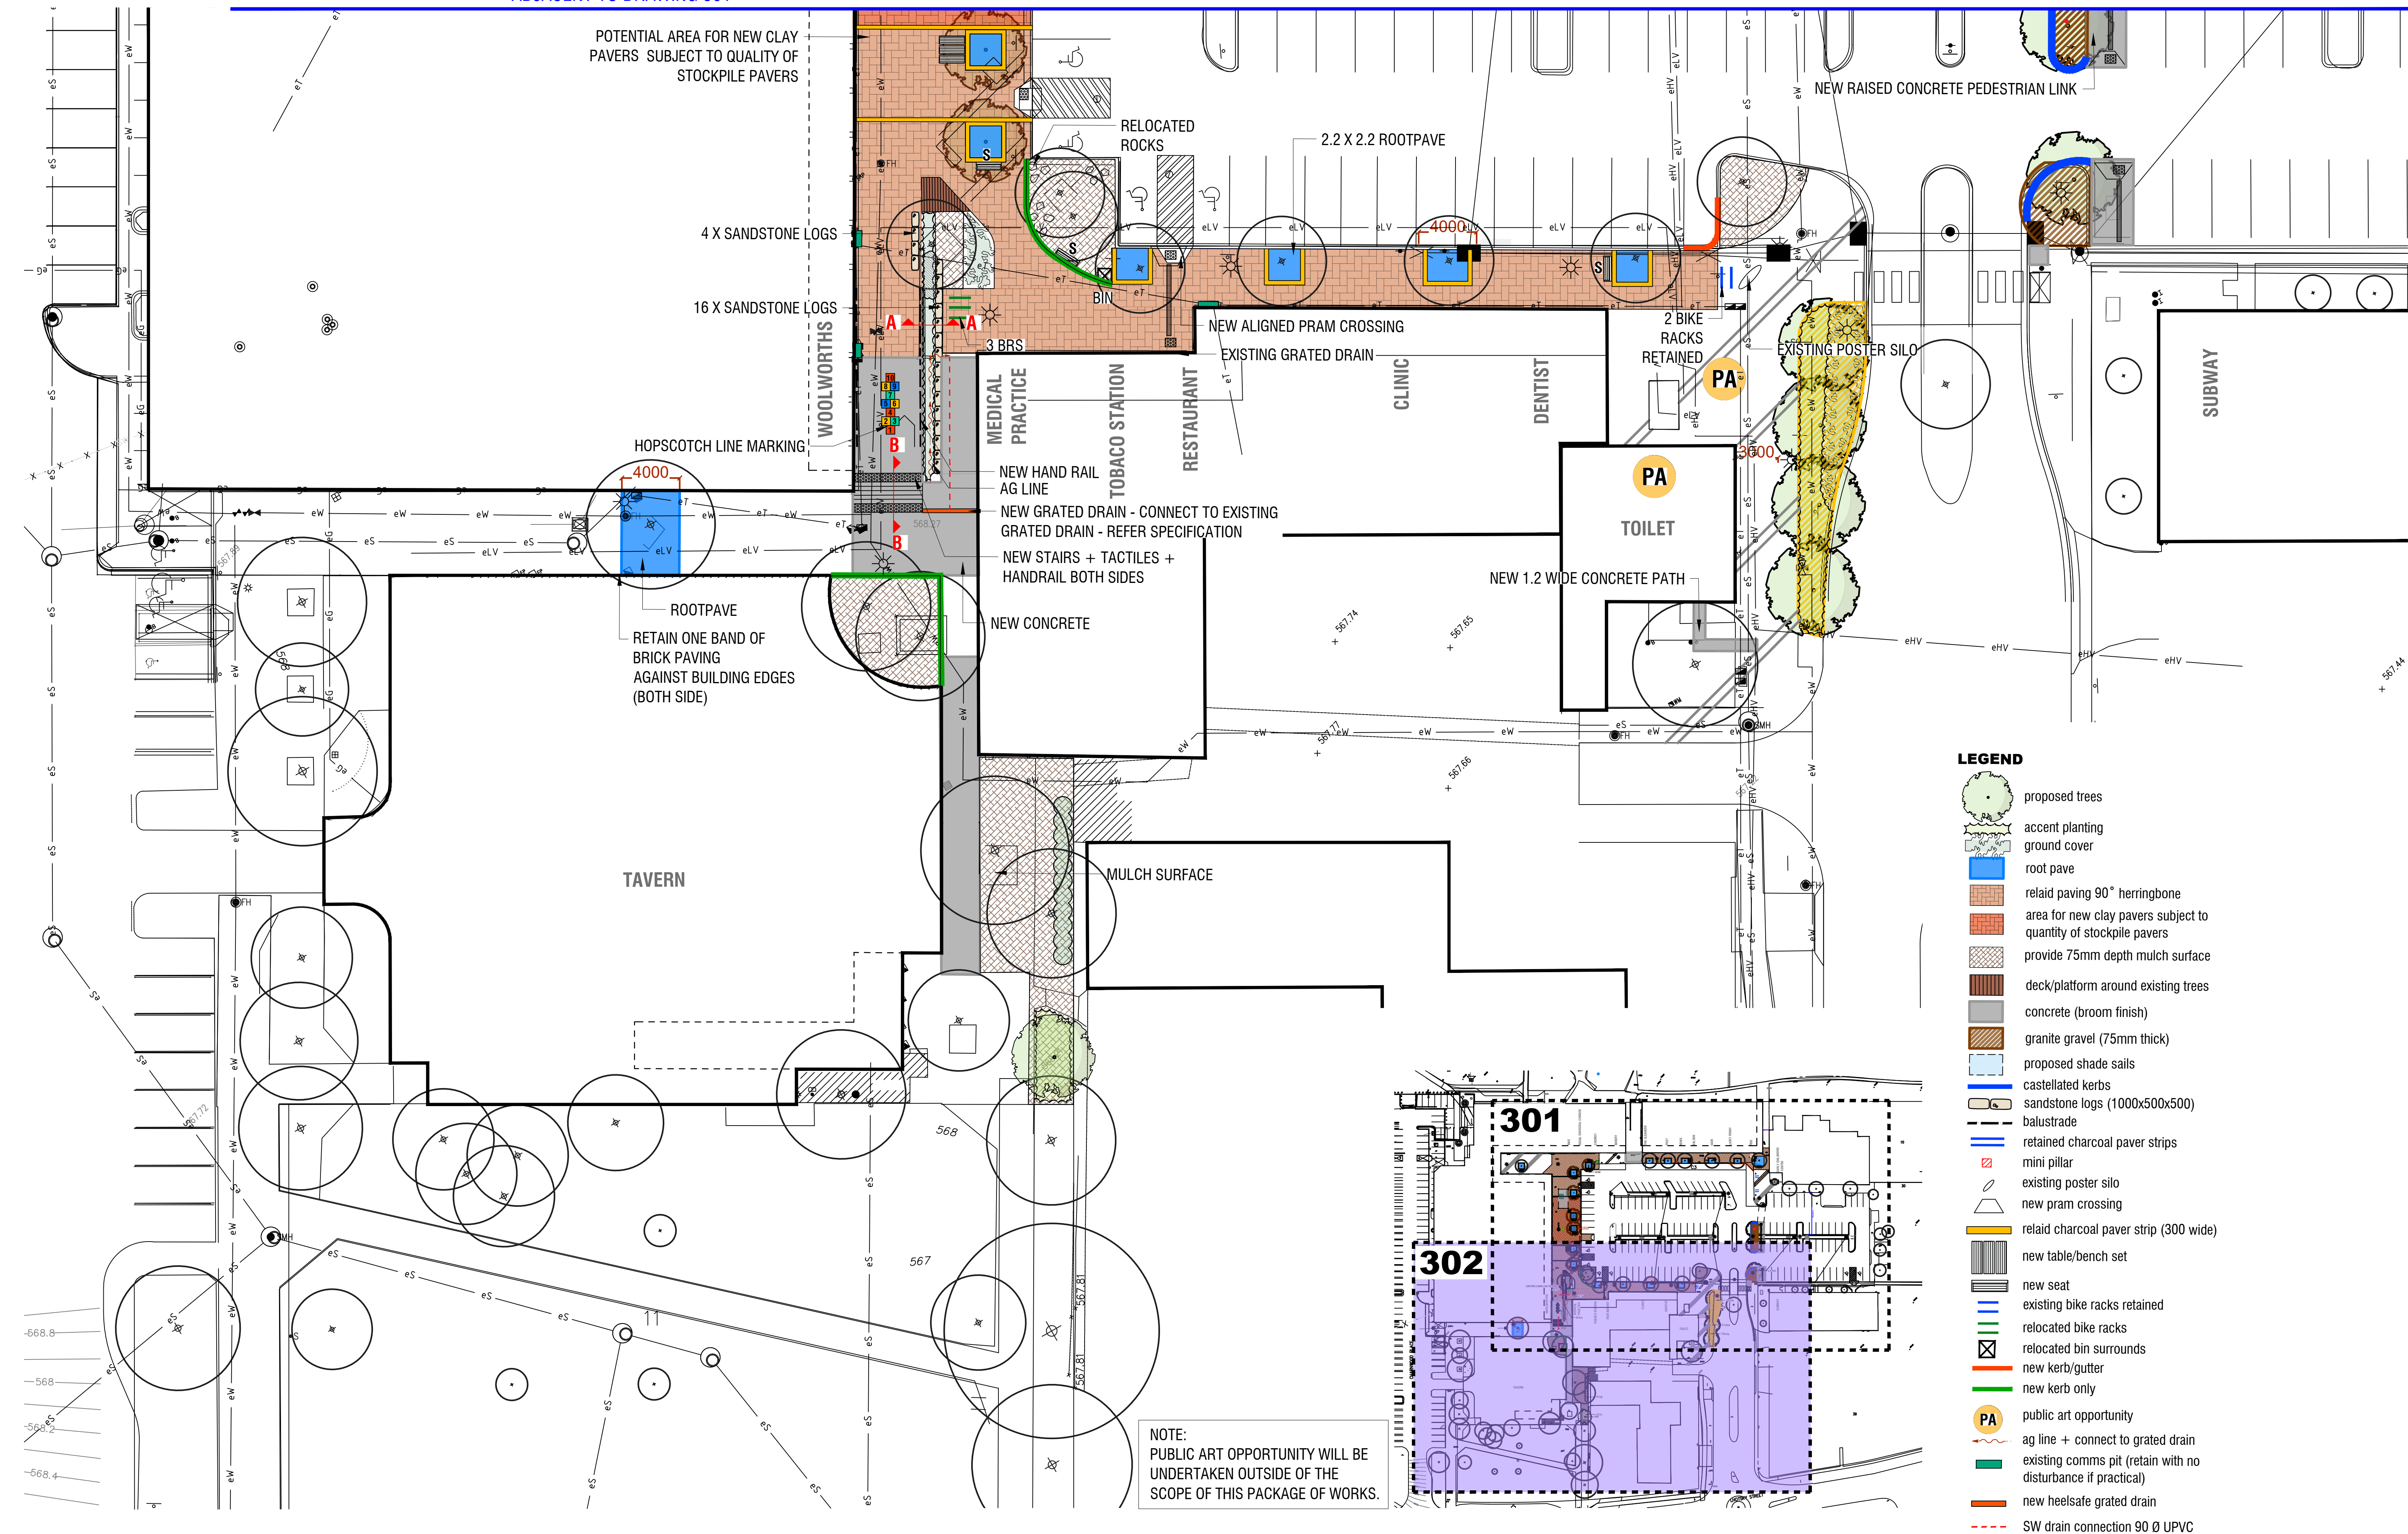


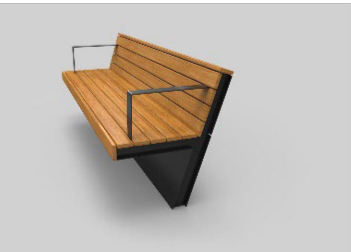


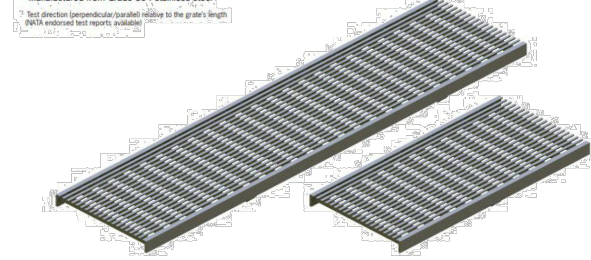
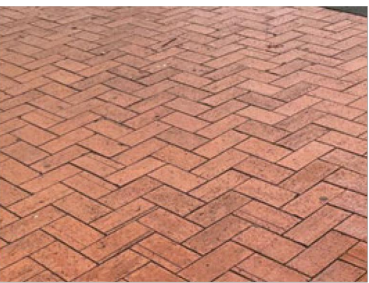
- LEGEND**
- proposed trees
 - accent planting
 - ground cover
 - root pave
 - re-laid paving 90° herringbone
 - area for new clay pavers subject to quantity of stockpile pavers
 - provide 75mm depth mulch surface
 - deck/platform around existing trees
 - concrete (broom finish)
 - granite gravel (75mm thick)
 - proposed shade sails
 - castellated kerbs
 - sandstone logs (1000x500x500)
 - balustrade
 - retained charcoal paver strips
 - mini pillar
 - existing poster silo
 - new pram crossing
 - re-laid charcoal paver strip (300 wide)
 - new table/bench set
 - new seat
 - existing bike racks retained
 - relocated bike racks
 - relocated bin surrounds
 - new kerb/gutter
 - new kerb only
 - public art opportunity
 - ag line + connect to grated drain
 - existing comms pit (retain with no disturbance if practical)
 - new heelsafe grated drain
 - SW drain connection 90 Ø UPVC

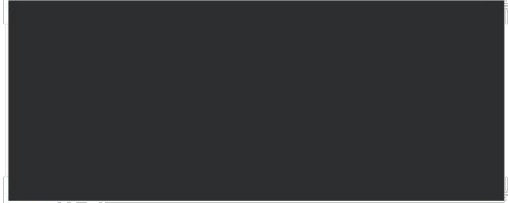




MATERIALS SCHEDULE

ITEM	DETAILS	IMAGE/DETAIL REFERENCE	SAMPLE YES/NO
CONCRETE PAVING	BROOM FINISH 100MM THICK TO 20MPa F82 MESH WITH MIN 30 COVER .2 POLYTHENE OVER 50MM DEPTH FCR SUBGRADE TO 90%MMDD	601	YES SAMPLE PANEL NOM. 1500 X 1500
CONCRETE STEPS SAWCUTS	REFER DETAIL 3MM WIDE X 10MM DEEP 1800 X 1500 PANELS	601 	NO YES SAMPLE SETOUT AND CUTTING TO BE APPROVED AT EACH LOCATION
EXPANSION JOINTS (EJ)	PROVIDE ABELFLEX OR EQUAL BITUMINOUS EXPANSION JOINTS AGAINST ALL FIXED EDGES AND WHERE SHOWN ON DRAWING		NO
WEAKENED PLANE JOINTS (WJ)	PROVIDE WEAKENED PLANE RULED JOINTS WHERE SHOWN ON DRAWING		NO
FLUSH KERB, KERB ONLY, KERB & GUTTER	REFER TCCS STANDARD DETAILS	REFER TCCS STANDARD DETAILS	NO
CASTELLATED KERB	REFER TCCS STANDARD DETAILS	REFER TCCS STANDARD DETAILS	
CONCRETE PRAM CROSSINGS	REFER TCCS STANDARD DETAILS AND COMPLY WITH AS1428.1	LOCATIONS SHOWN ON DRAWINGS 301/302	NO
BIKE RACKS	STOCKPILE AND REINSTALL EXISITNG SUBSURFACE/SURFACE MOUNT	301/302 	NO
SEAT/BENCH	MOS URBAN – OXLEY SEAT OXSEA-53-01-01 https://mosurban.com/products/oxley-seat/ STURT TABLE-STTAB-10 https://mosurban.com/products/sturt-table/ STURT BENCH-STBEN-10-00 https://mosurban.com/products/sturt-bench/ COMPOSITE MATERIAL BLACK POWDER COAT TAMPER PROOF FIXINGS /ANTI GRAFFITI COATING SUBSURFACE FIX TO MANUFACTURERS DIRECTIONS	301/302   	NO

TIMBER DECK	NEWTECHWOOD https://newtechwood.com.au/composite-decking-australia/terrace-range/ COLOUR: BLACKBUTT	301  	YES – PHOTO IMAGE
GRATED DRAIN	ACCO-K200 KLASSIKDRAIN https://www.acodrain.com.au/products/klassikdrain-removable-grates/	 302	
TREE SURROUNDS	ROOTPAVE CHARCOAL	301/302 	YES – GRAVEL SAMPLE
PAVER STRIPS - EXISTING	RELAY EXISTING AS PER DETAIL	301,302,601 	
RED CLAY PAVERS - EXISTING	RELAY EXISTING AS PER DETAIL	601 	YES

RED CLAY PAVERS -NEW	SUPPLY BOWRAL LONDON ‘MAPLE’ PAVERS https://australbricks.com.au/nsw/product/london SLIP RESISTANCE P5	301,601 	YES
BIN SURROUNDS	STOCKPILE AND REINSTALL EXISITNG TO NEW LOCATIONS	301/302 	NO
TREE GUARD - EXISTING	STOCKPILE REINSTALL AROUND NEW AFAB TREES	301 	
TACTILE INDICATORS	CERAMIC 30% BRIGHTNESS CONTRAST TO SURROUNDING PAVING MATERIAL https://classic-arch.com/product/ch40/ , PRODUCT https://classic-arch.com/wp-content/uploads/2022/04/CAG-Product-Installation-Guide_Classic-Tredfx-Tactile-Indicators-Tiles.pdf INSTALL METHOD COLOUR – CHARCOAL WET GLUE FIX TO CONCRETE SUBSTRATE	 301/302, 601	YES
HANDRAILS	REFER DETAIL	601	
SHADE SAIL ALL TO CONFORM TO LAN 02 SHADE SAIL ADVISORY NOTE	POSTS DULUX BLACK 272-9090G GLOSS + ANTI GRAFFITI COATING SHADE CLOTH GALE PACIFIC COMMERCIAL 95/340FR STEEL GREY 495718 (FLAME RETARDANT)	301  Steel Grey 445041 495718  Black 272-9090G Gloss	
SANDSTONE LOGS	1000 X 500 X 500 CLASS B	301, 602 	YES – PHOTO IMAGE
TOPSOIL: GARDEN BEDS	300MM LAYER TYPE B TOPSOIL AS PER TCCS STANDARD SPECIFICATION + 10% COMPOSTED ORGANIC MATTER	602	YES 5KG SAMPLE
MULCH	SUPPLIED BY TCCS	401/402/602	NO
PLANT STOCK	TREES AS PER SCHEDULE 4.5M HEIGHT 60MM DIA CALIPER	602	YES IMAGES
PLANT STOCK	200MM STOCK	602	YES IMAGES
PLANT STOCK	140MM STOCK		YES IMAGES
ANTI GRAFFITI COATING	DELUXE ‘ARMORSPRAY’		NO